

Appendix K1

Conceptual Schematics

This page intentionally left blank.

8/18/2011 2:50:01 PM
US281EIS ALT3*Elevated*KEY MAP01.dgn



SCALE: 1" = 200'





LEGEND

- EXISTING ROW
- PROPOSED ROW
- CITY LIMITS
- COUNTY LIMITS
- RETAINING WALLS
- CONTROL OF ACCESS
- POTENTIAL FUTURE HIGH CAPACITY TRANSIT
- POTENTIAL MULTI-USE PATH
- FLOOD PLAIN
- ③ NUMBER OF LANES
- PROPOSED ROADWAY
- PROPOSED BRIDGES
- SUPER STREETS TO REMAIN
- PROPOSED ACCESS ROADS
- PROPOSED DETENTION POND
- PROPOSED WATER QUALITY POND


KEY MAP

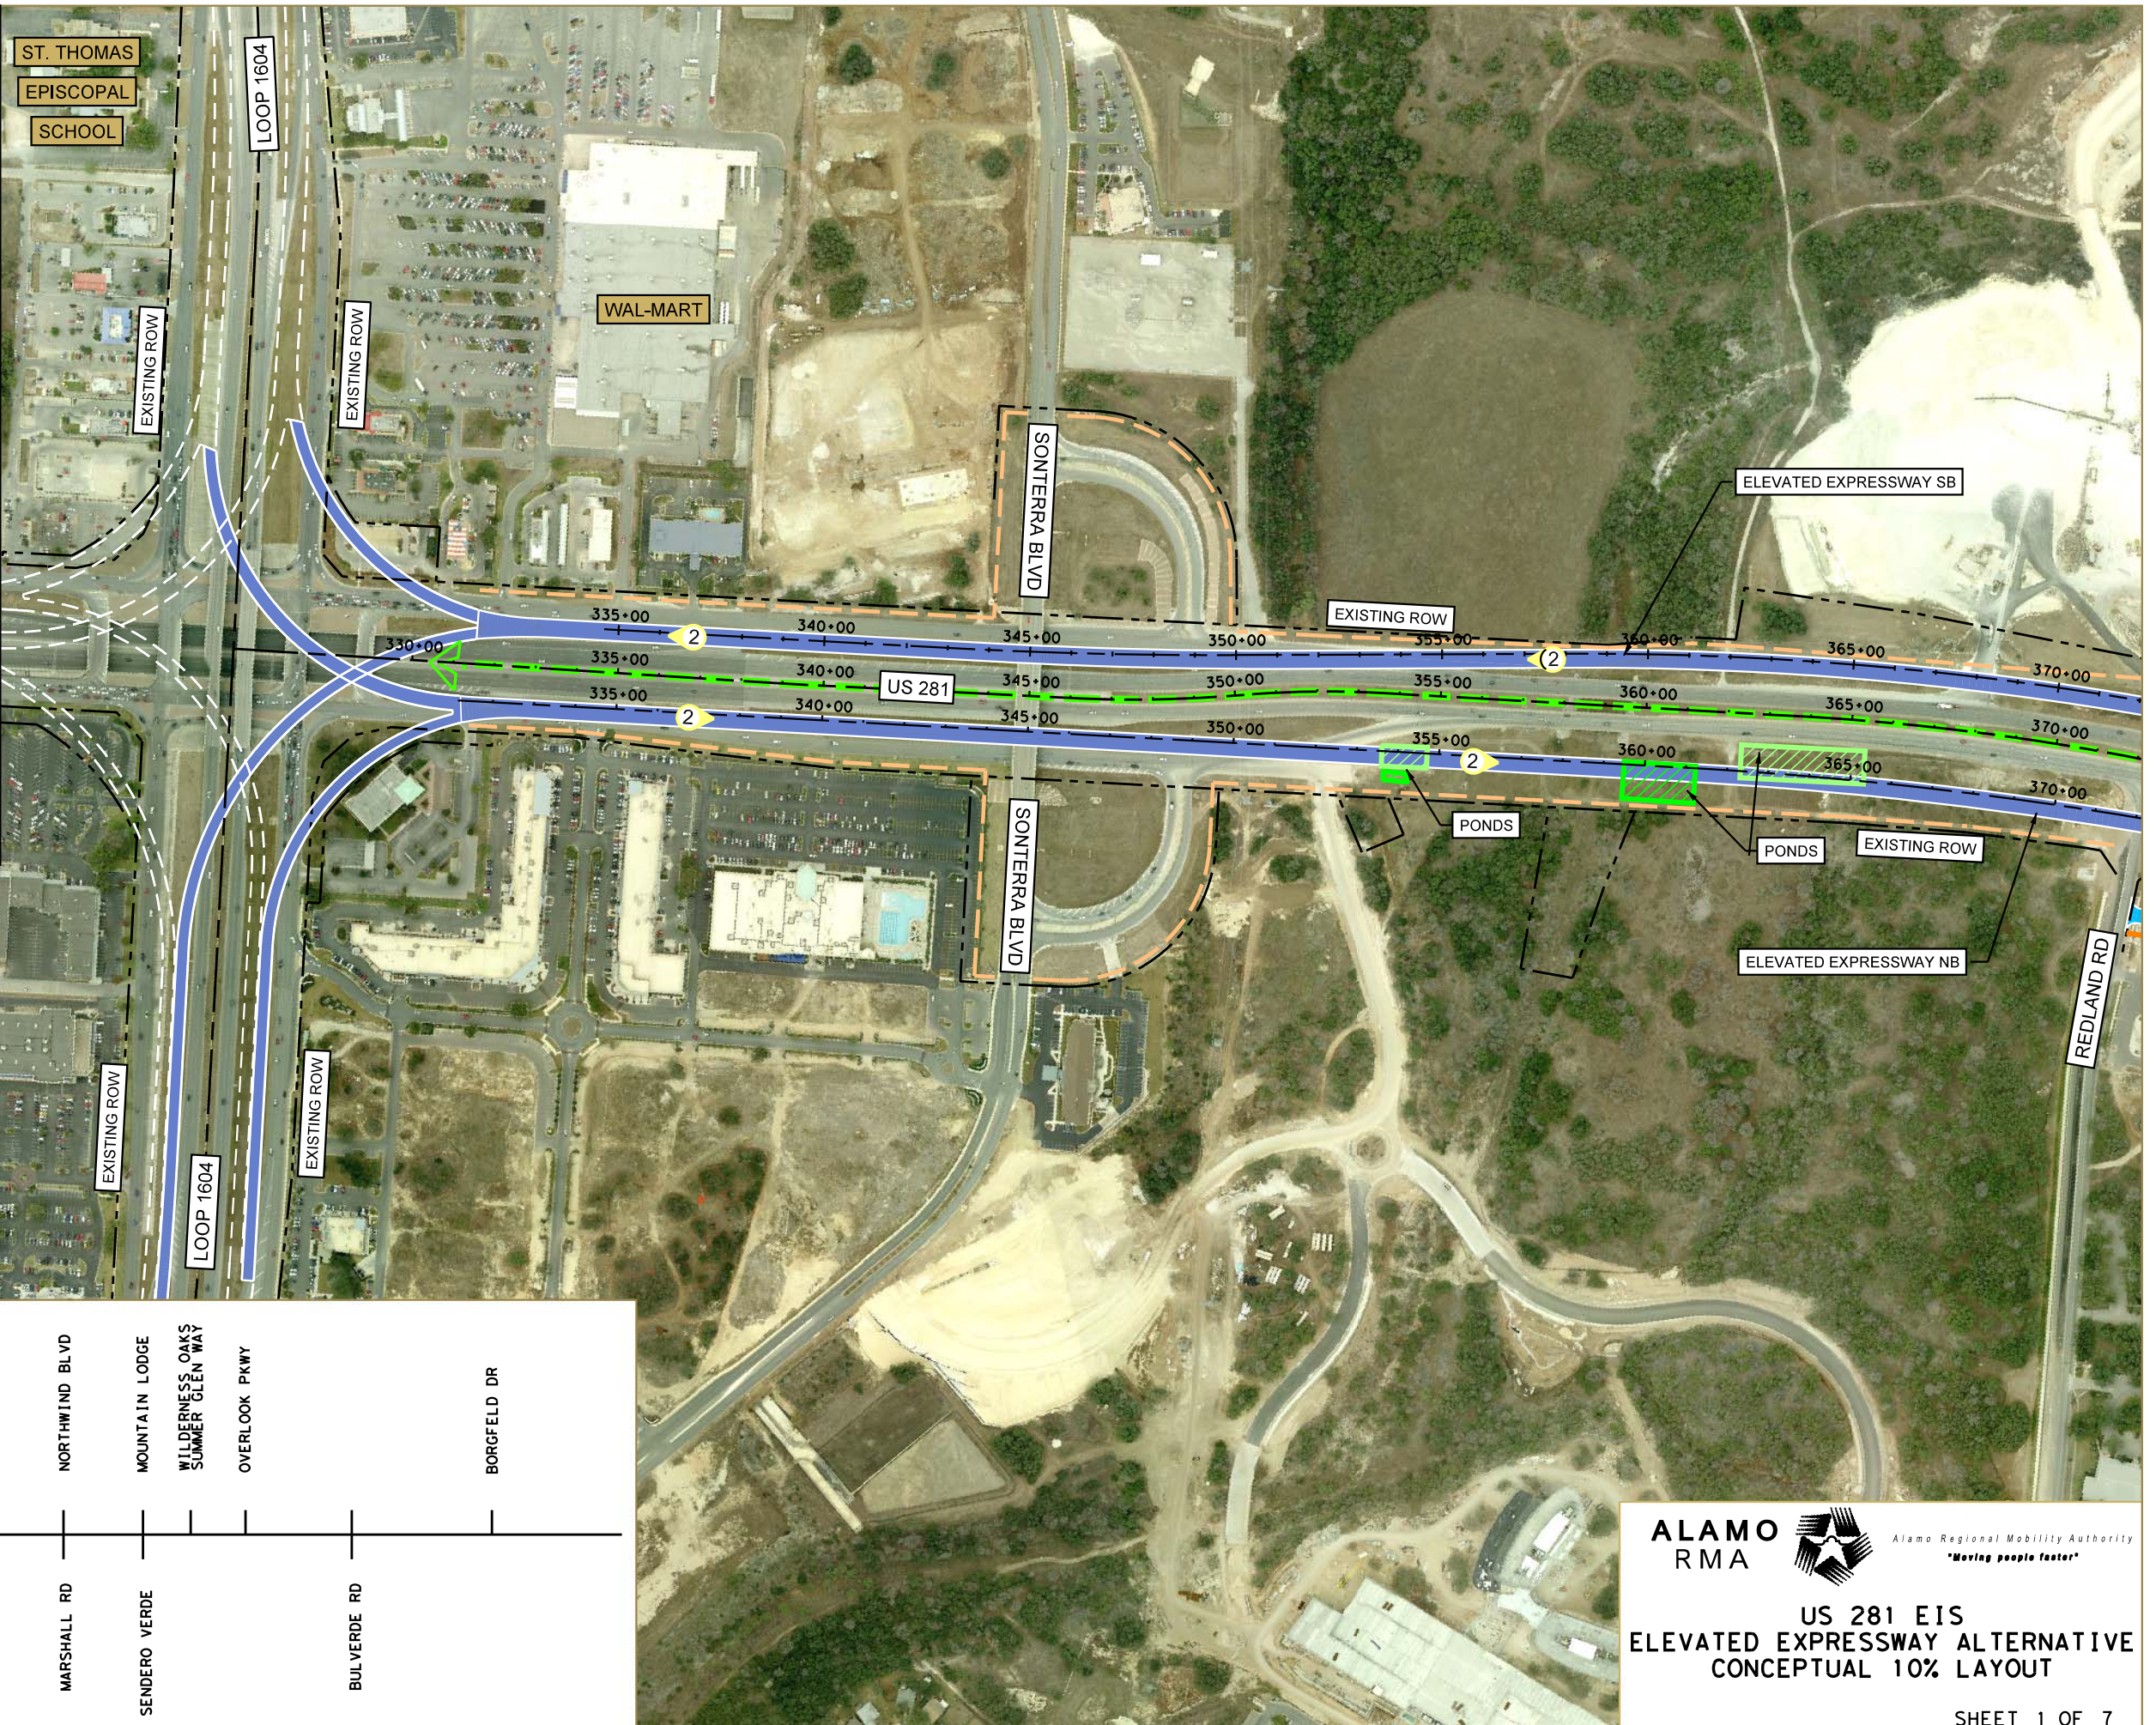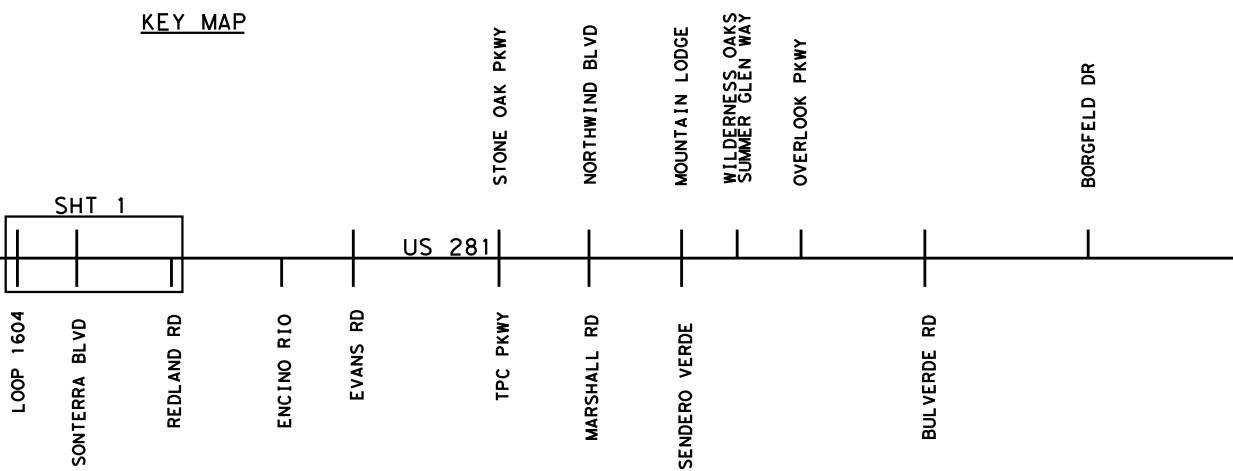


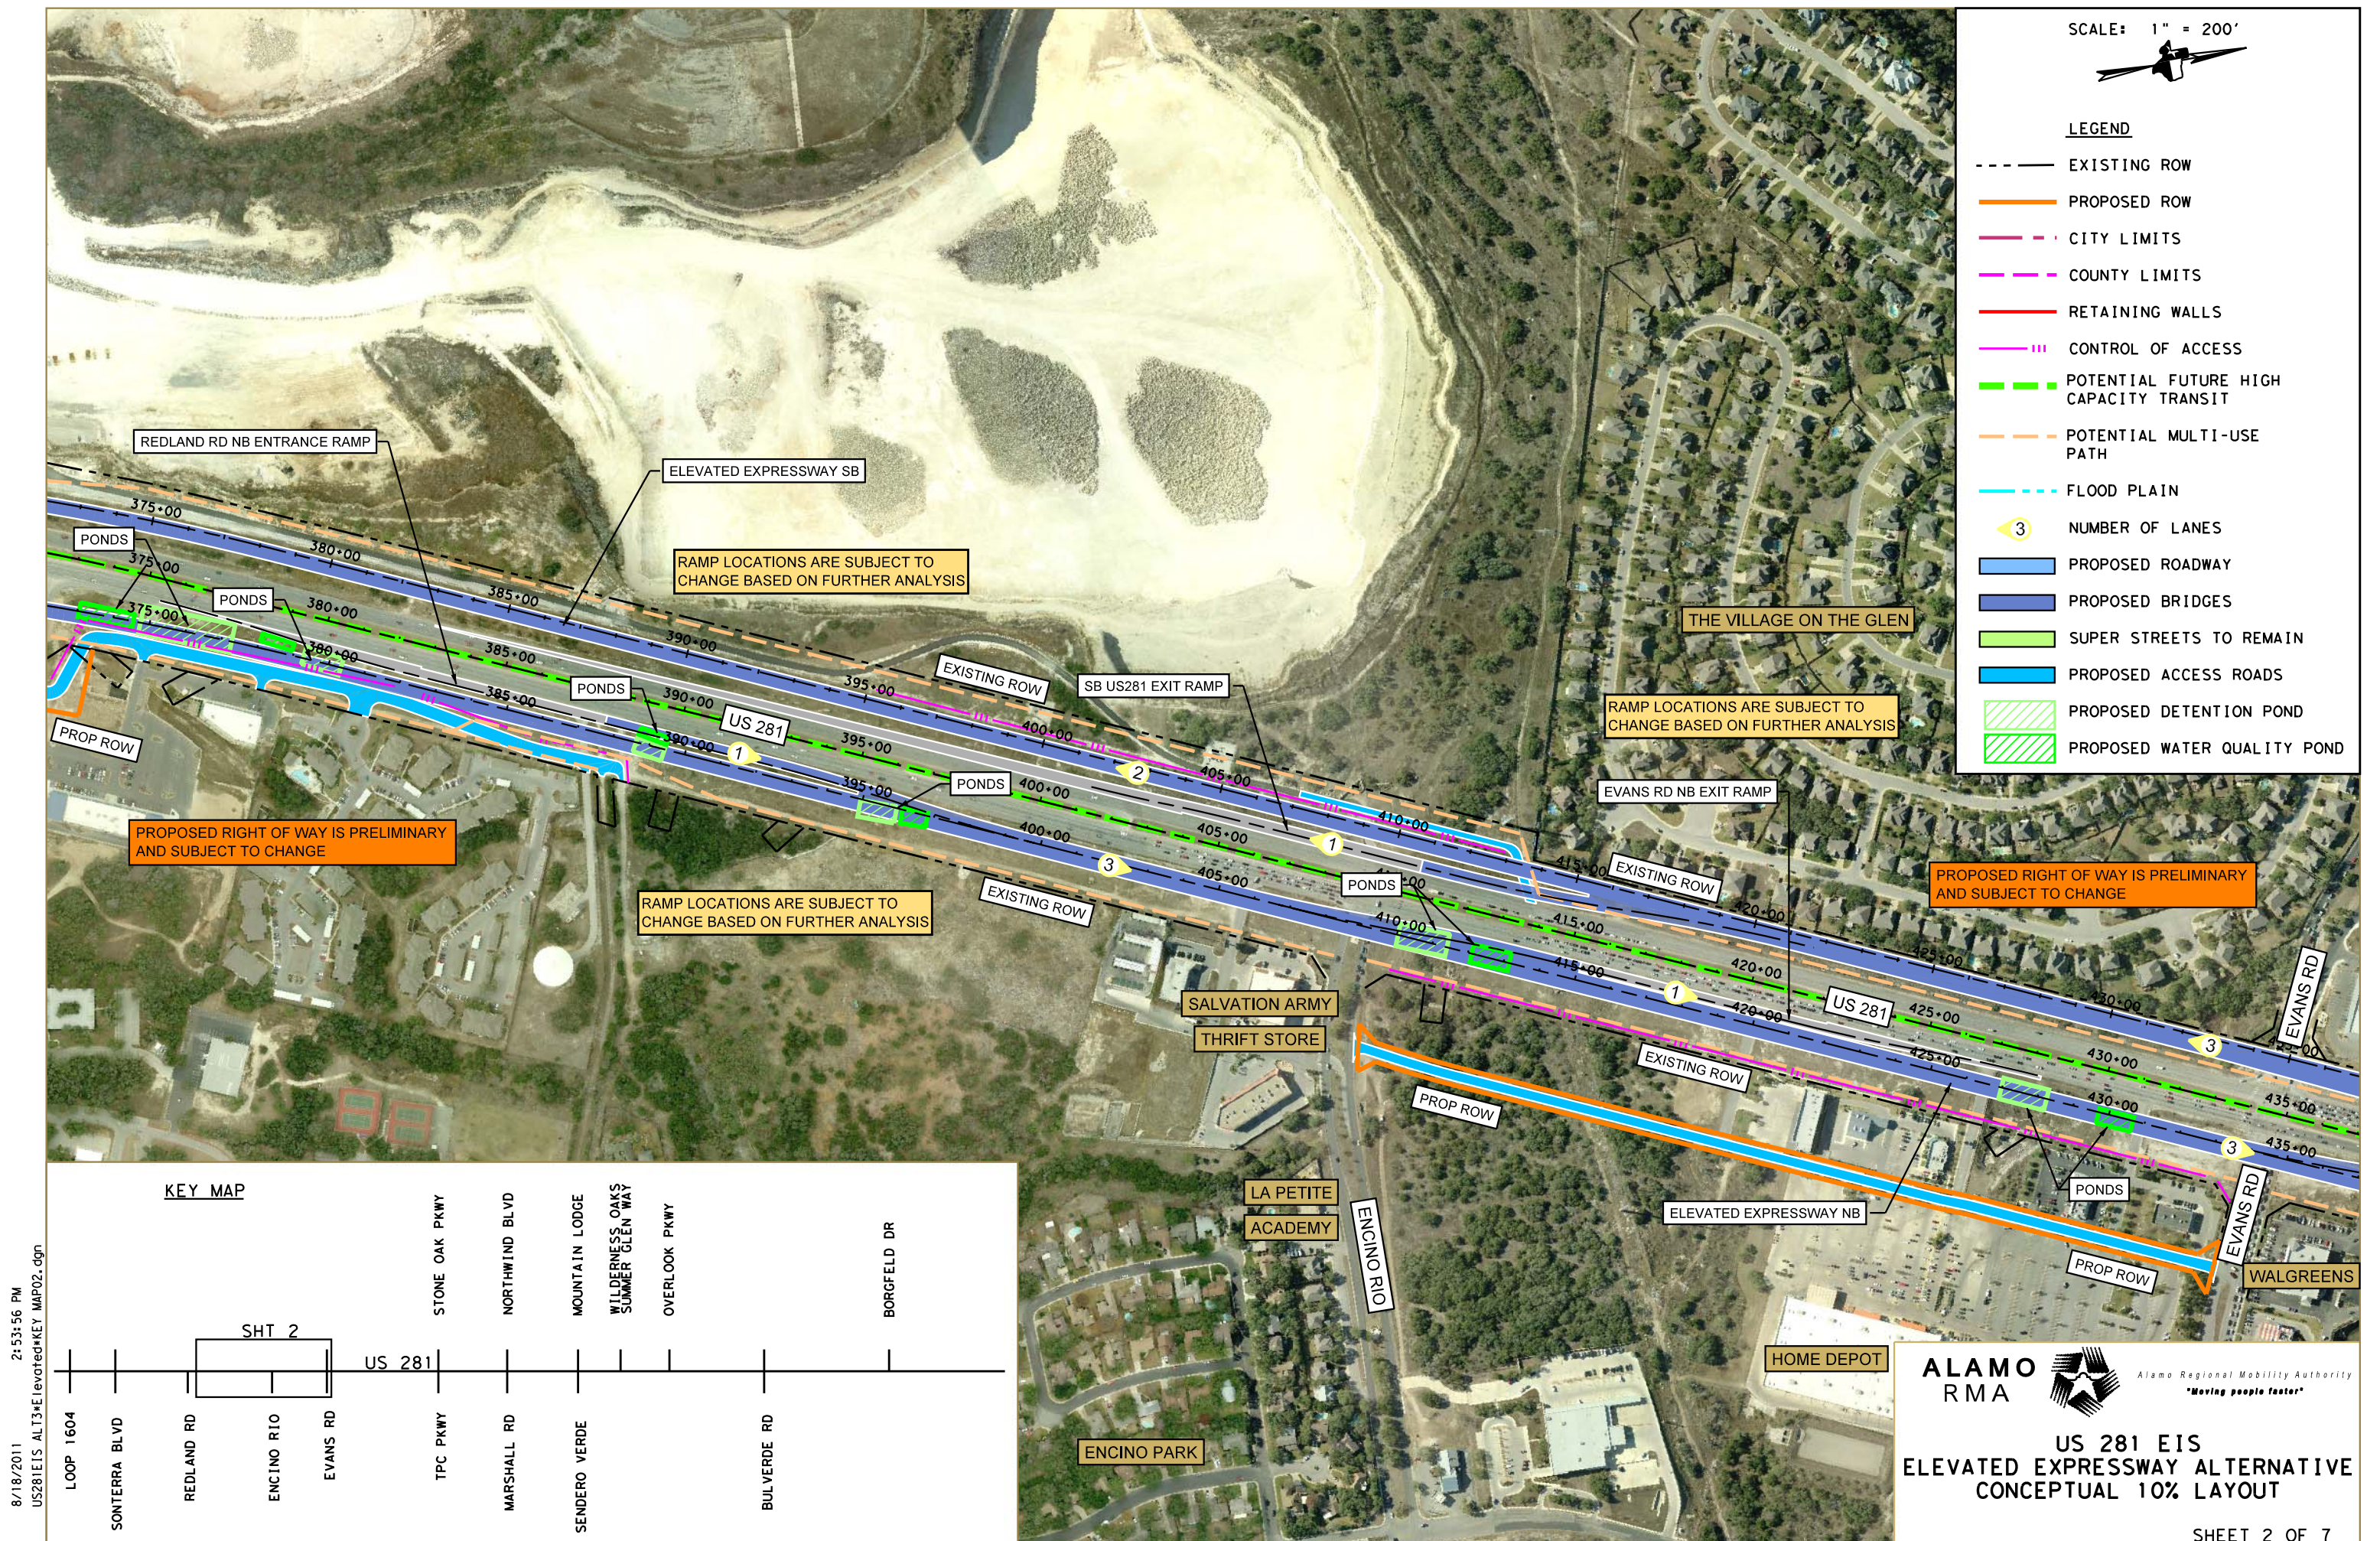

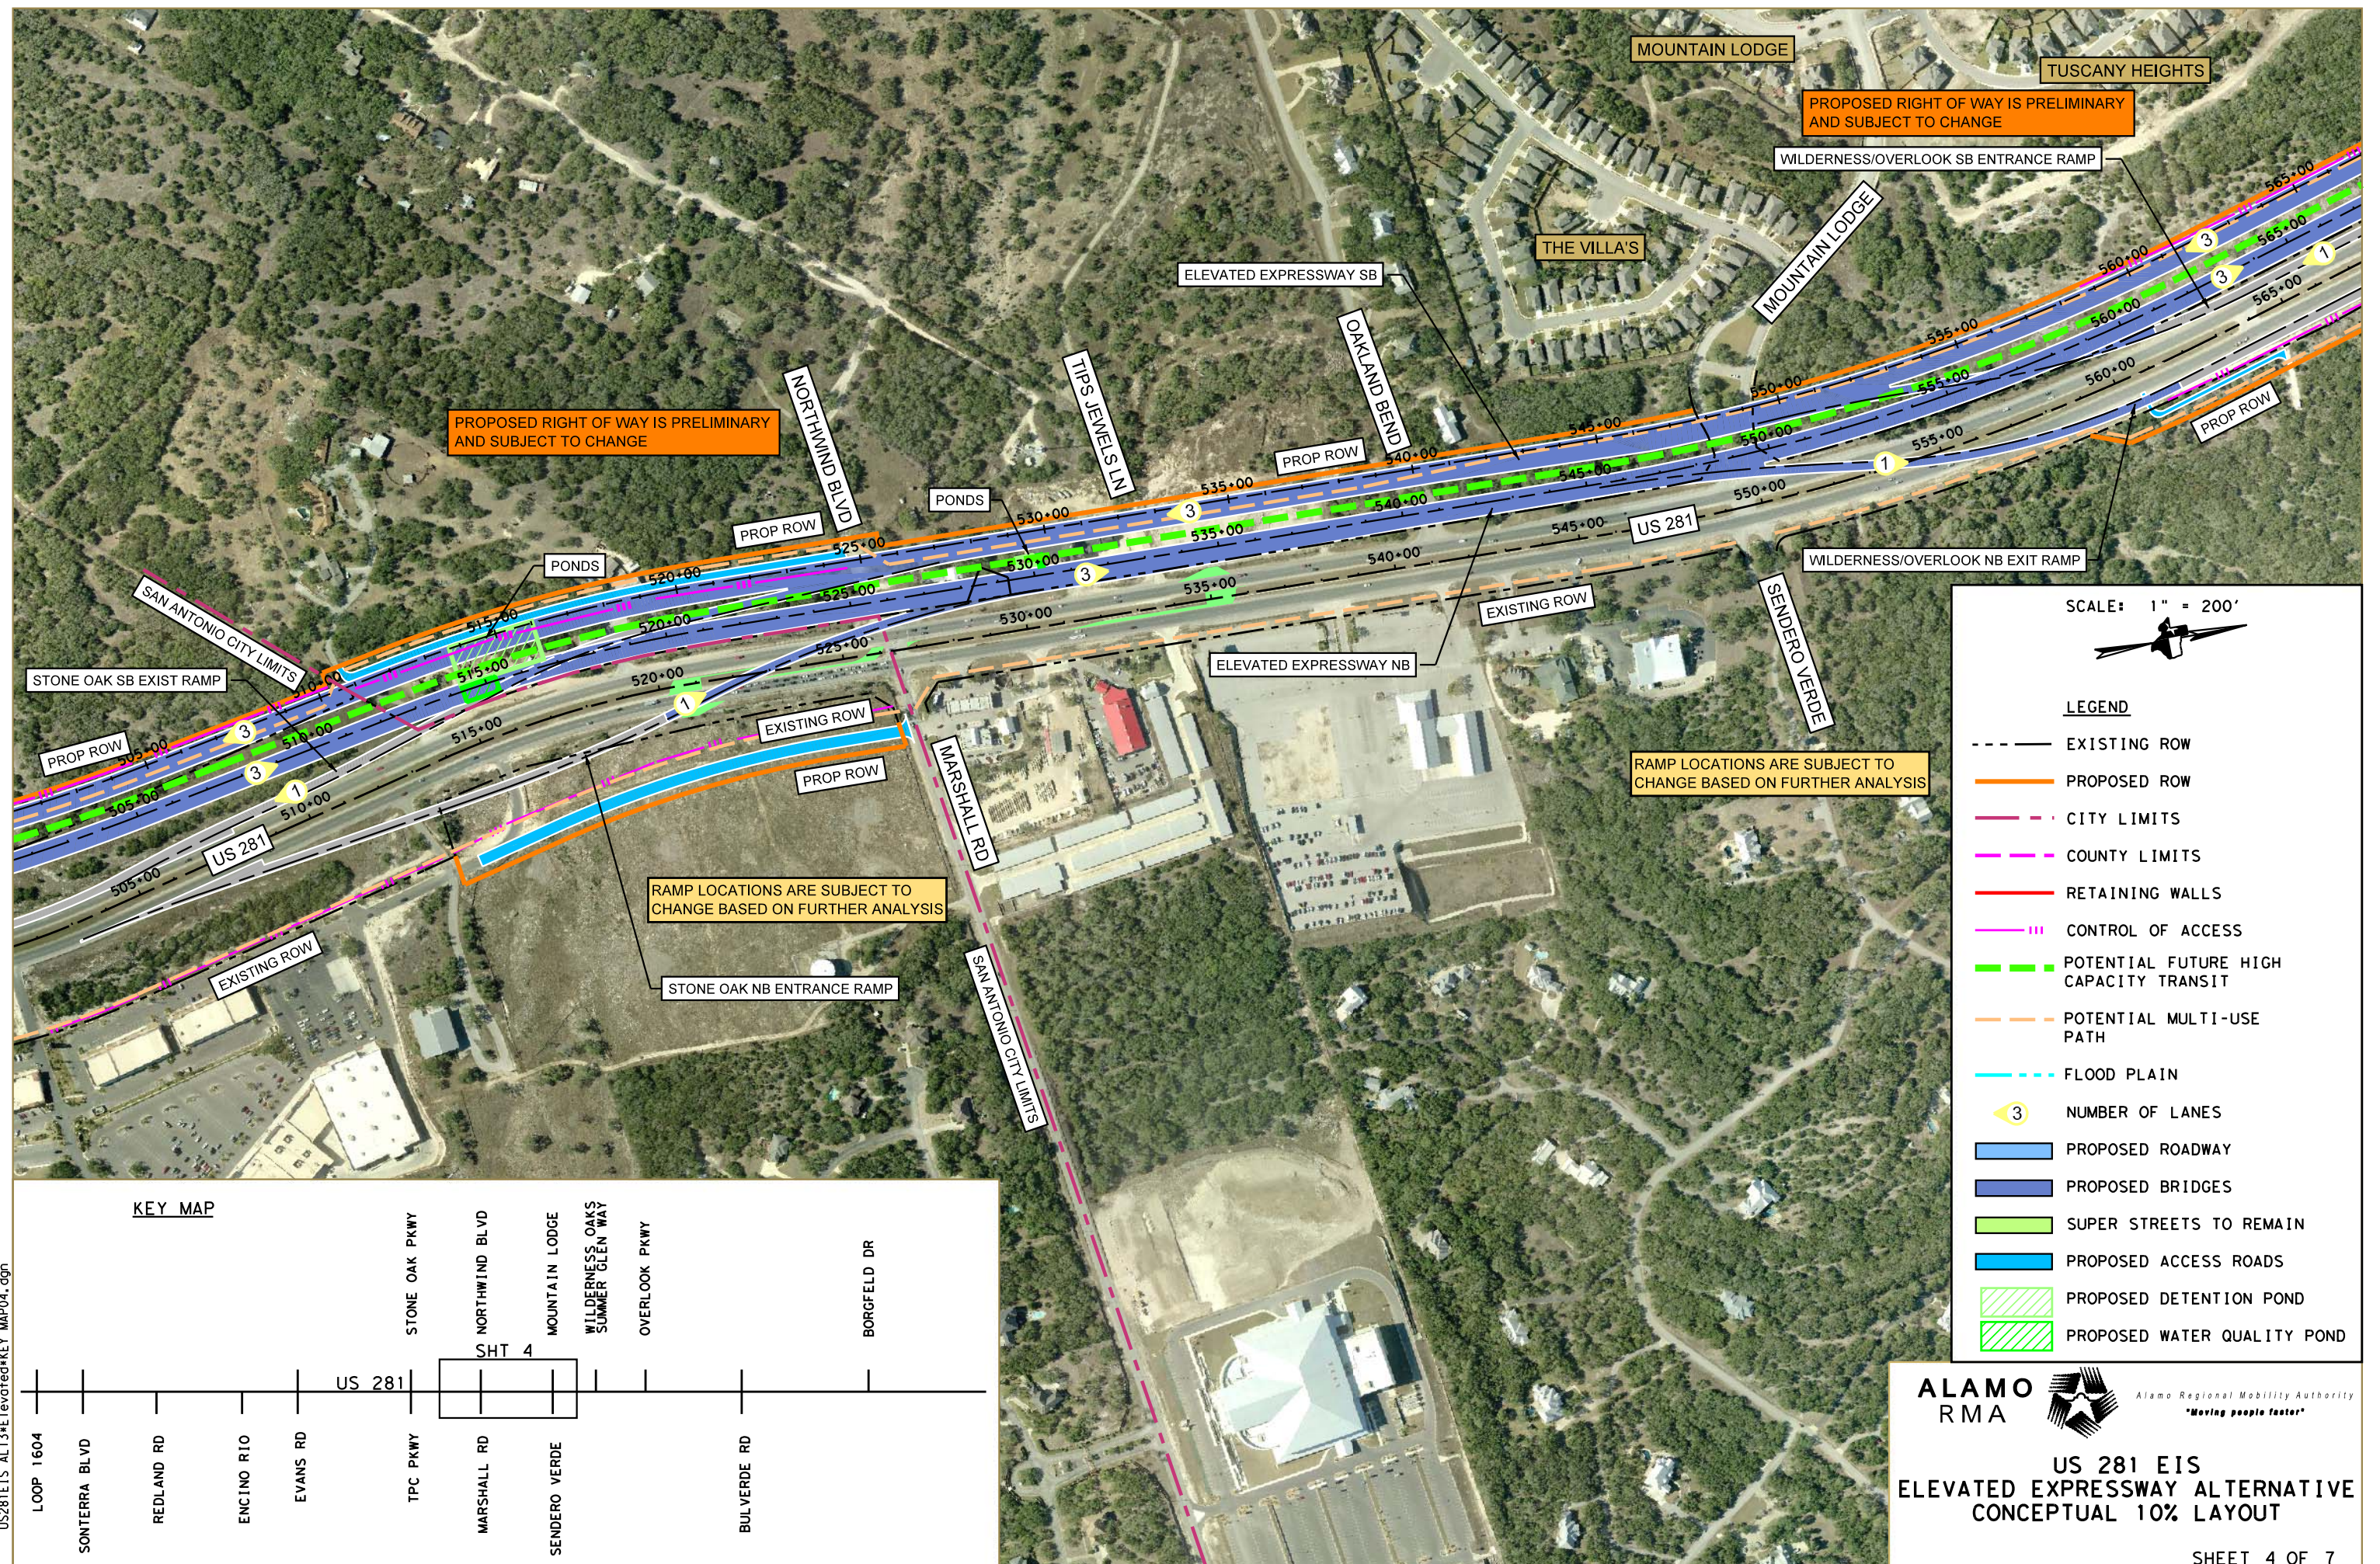


8/18/2011 3:04:35 PM
US281EIS ALT3*ElevatedKey MAP05.dgn

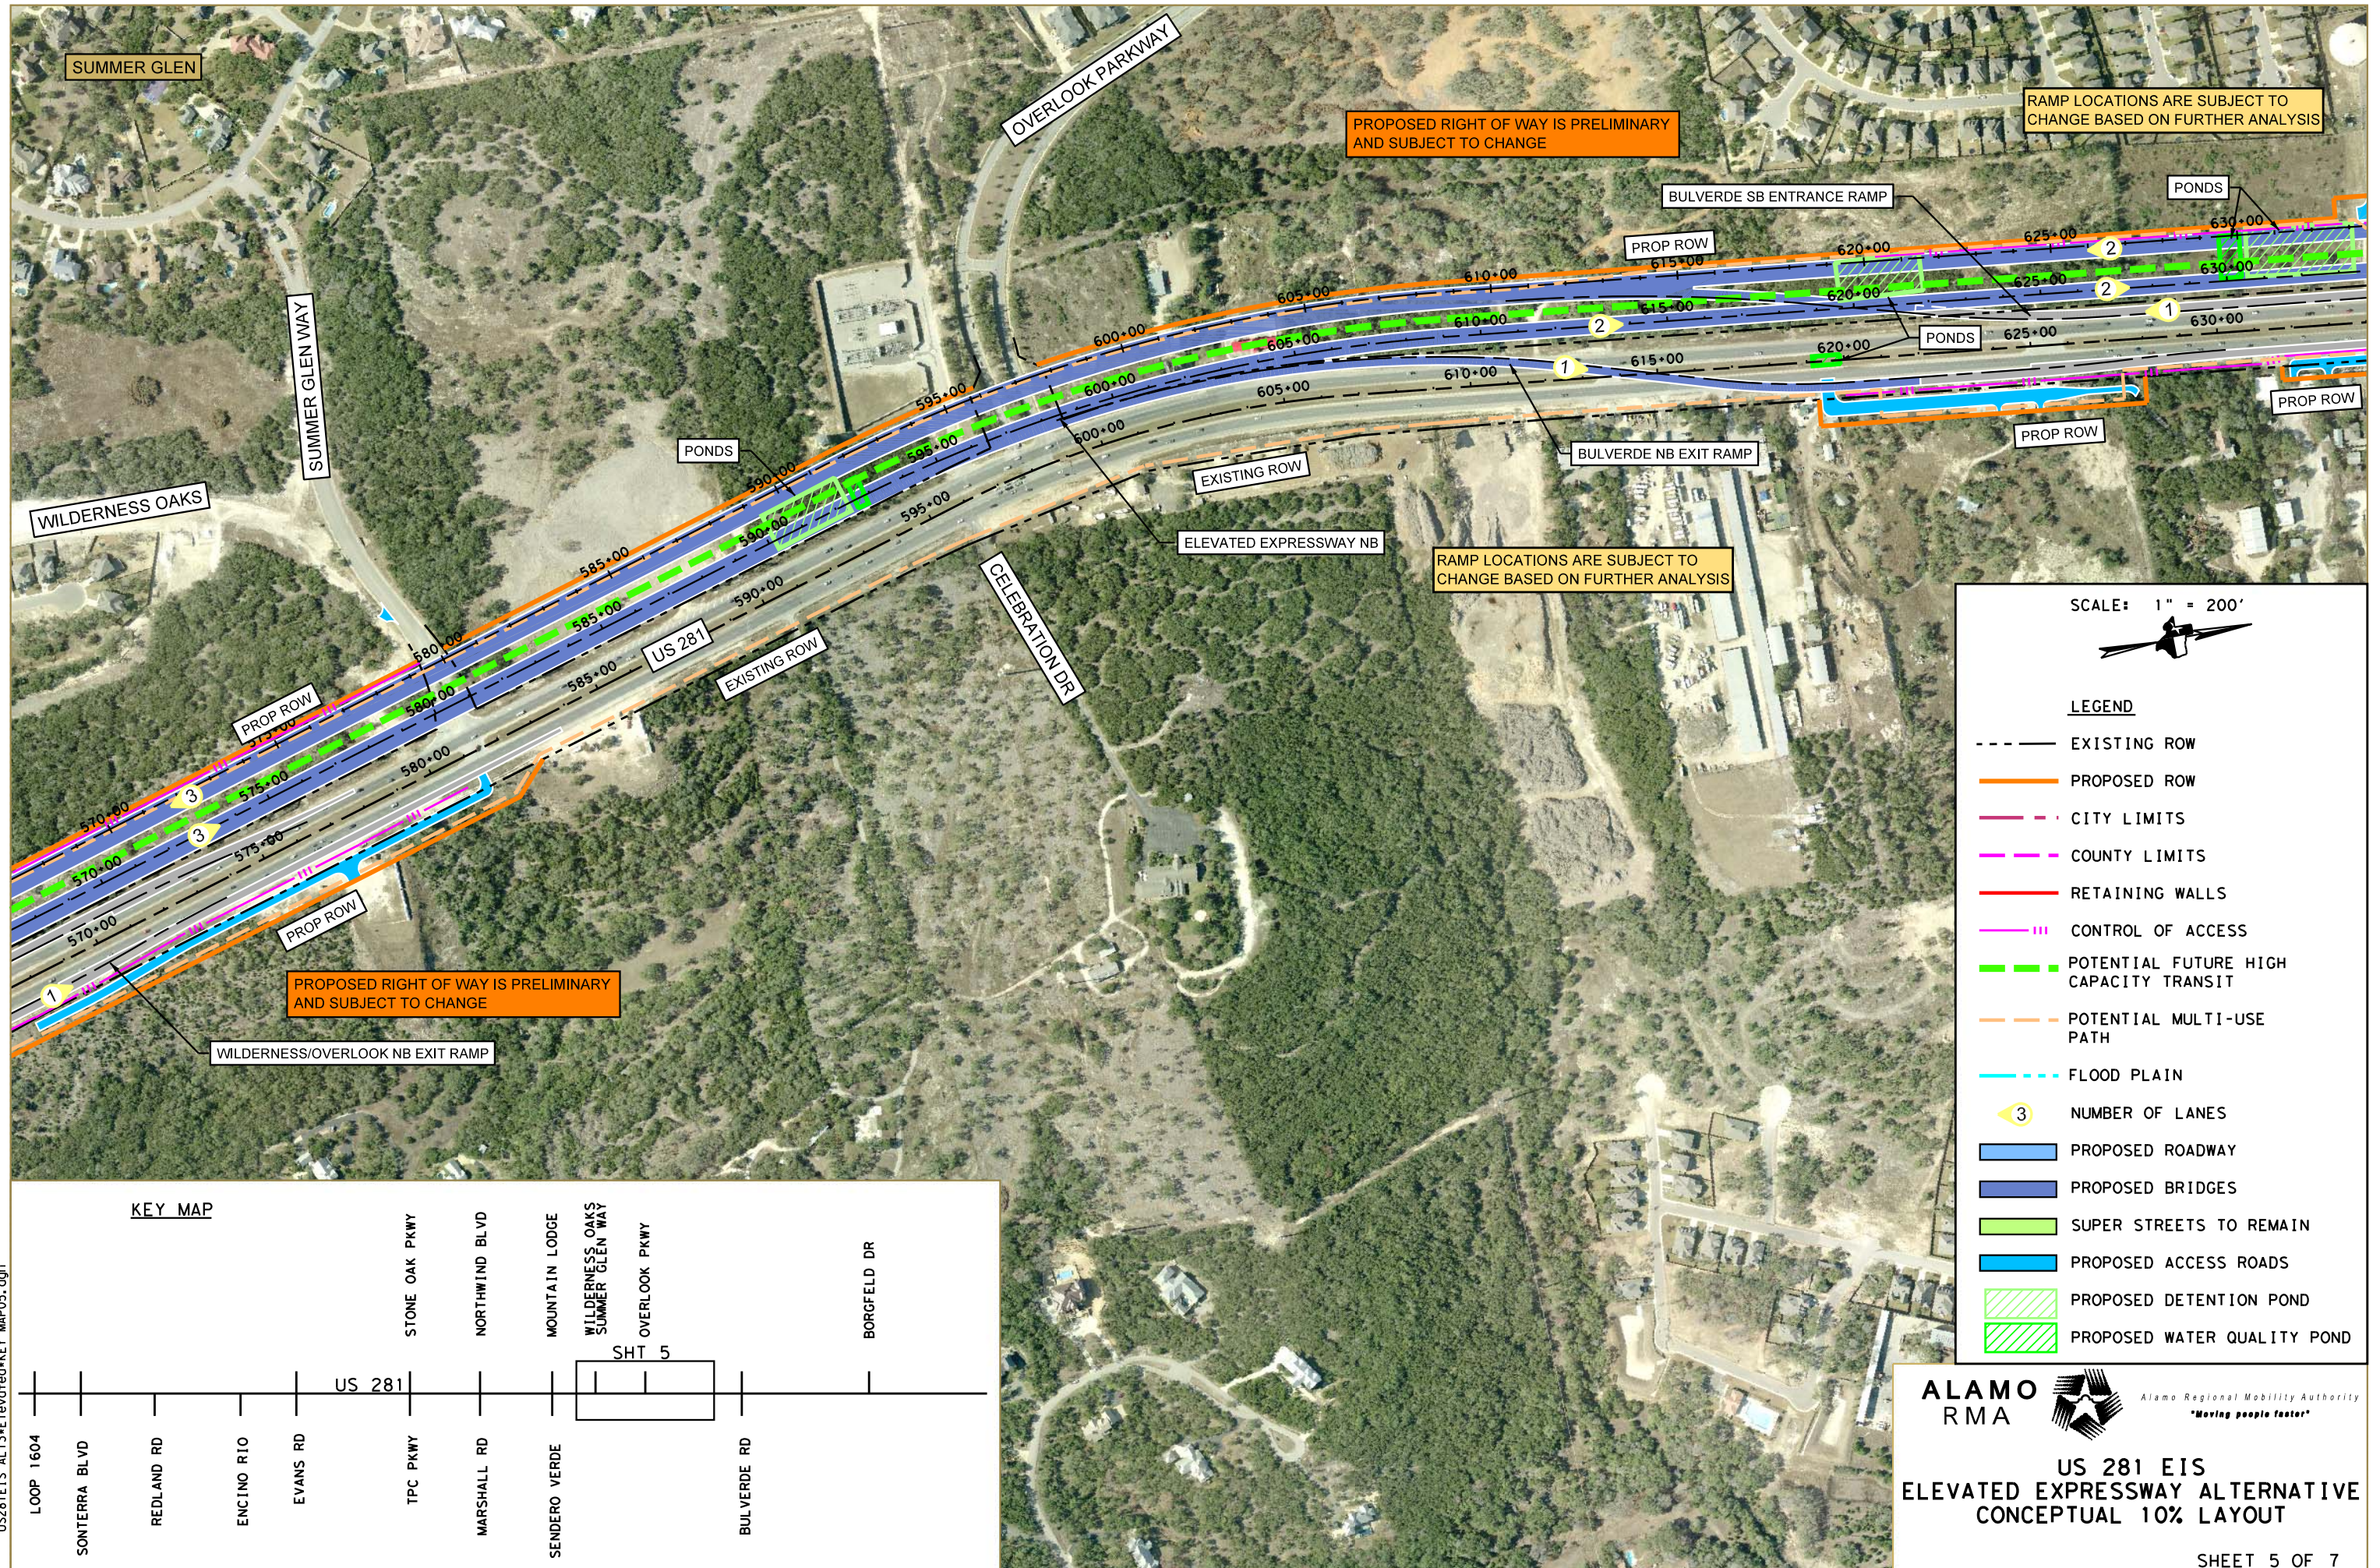

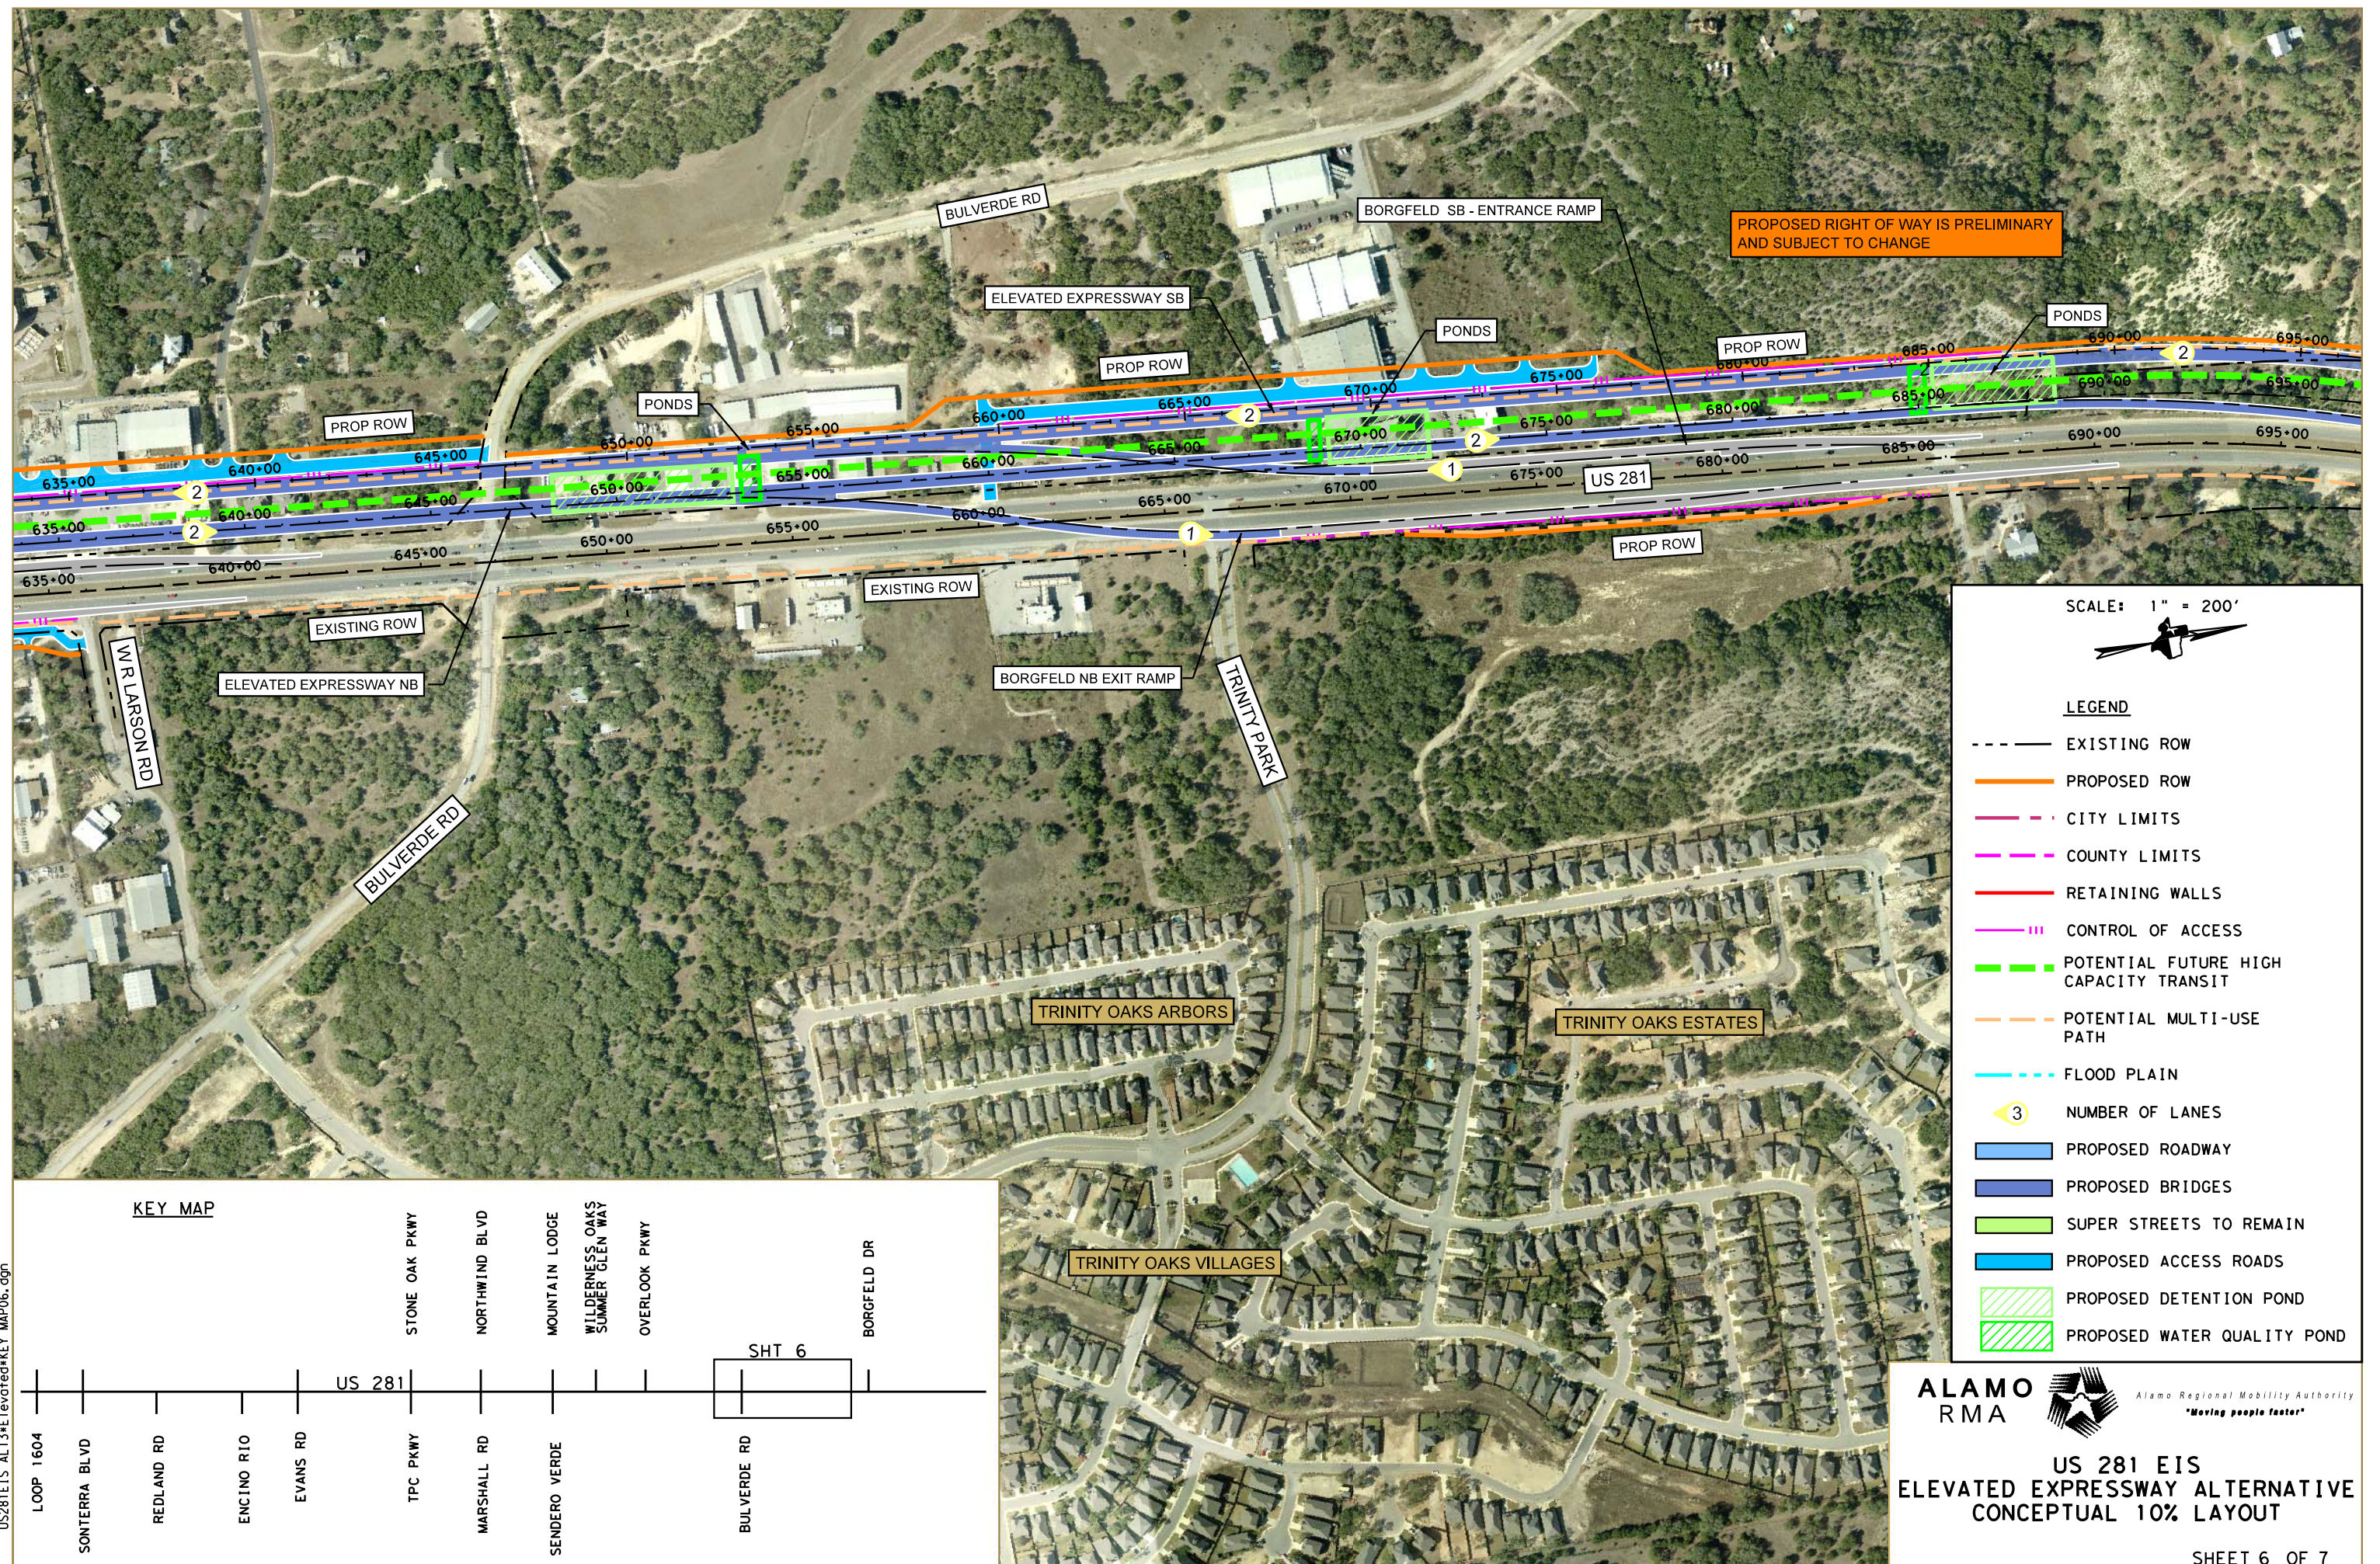

8/18/2011 3:12:21 PM
US281EIS ALT3*ElevatedKey MAP07.dgn

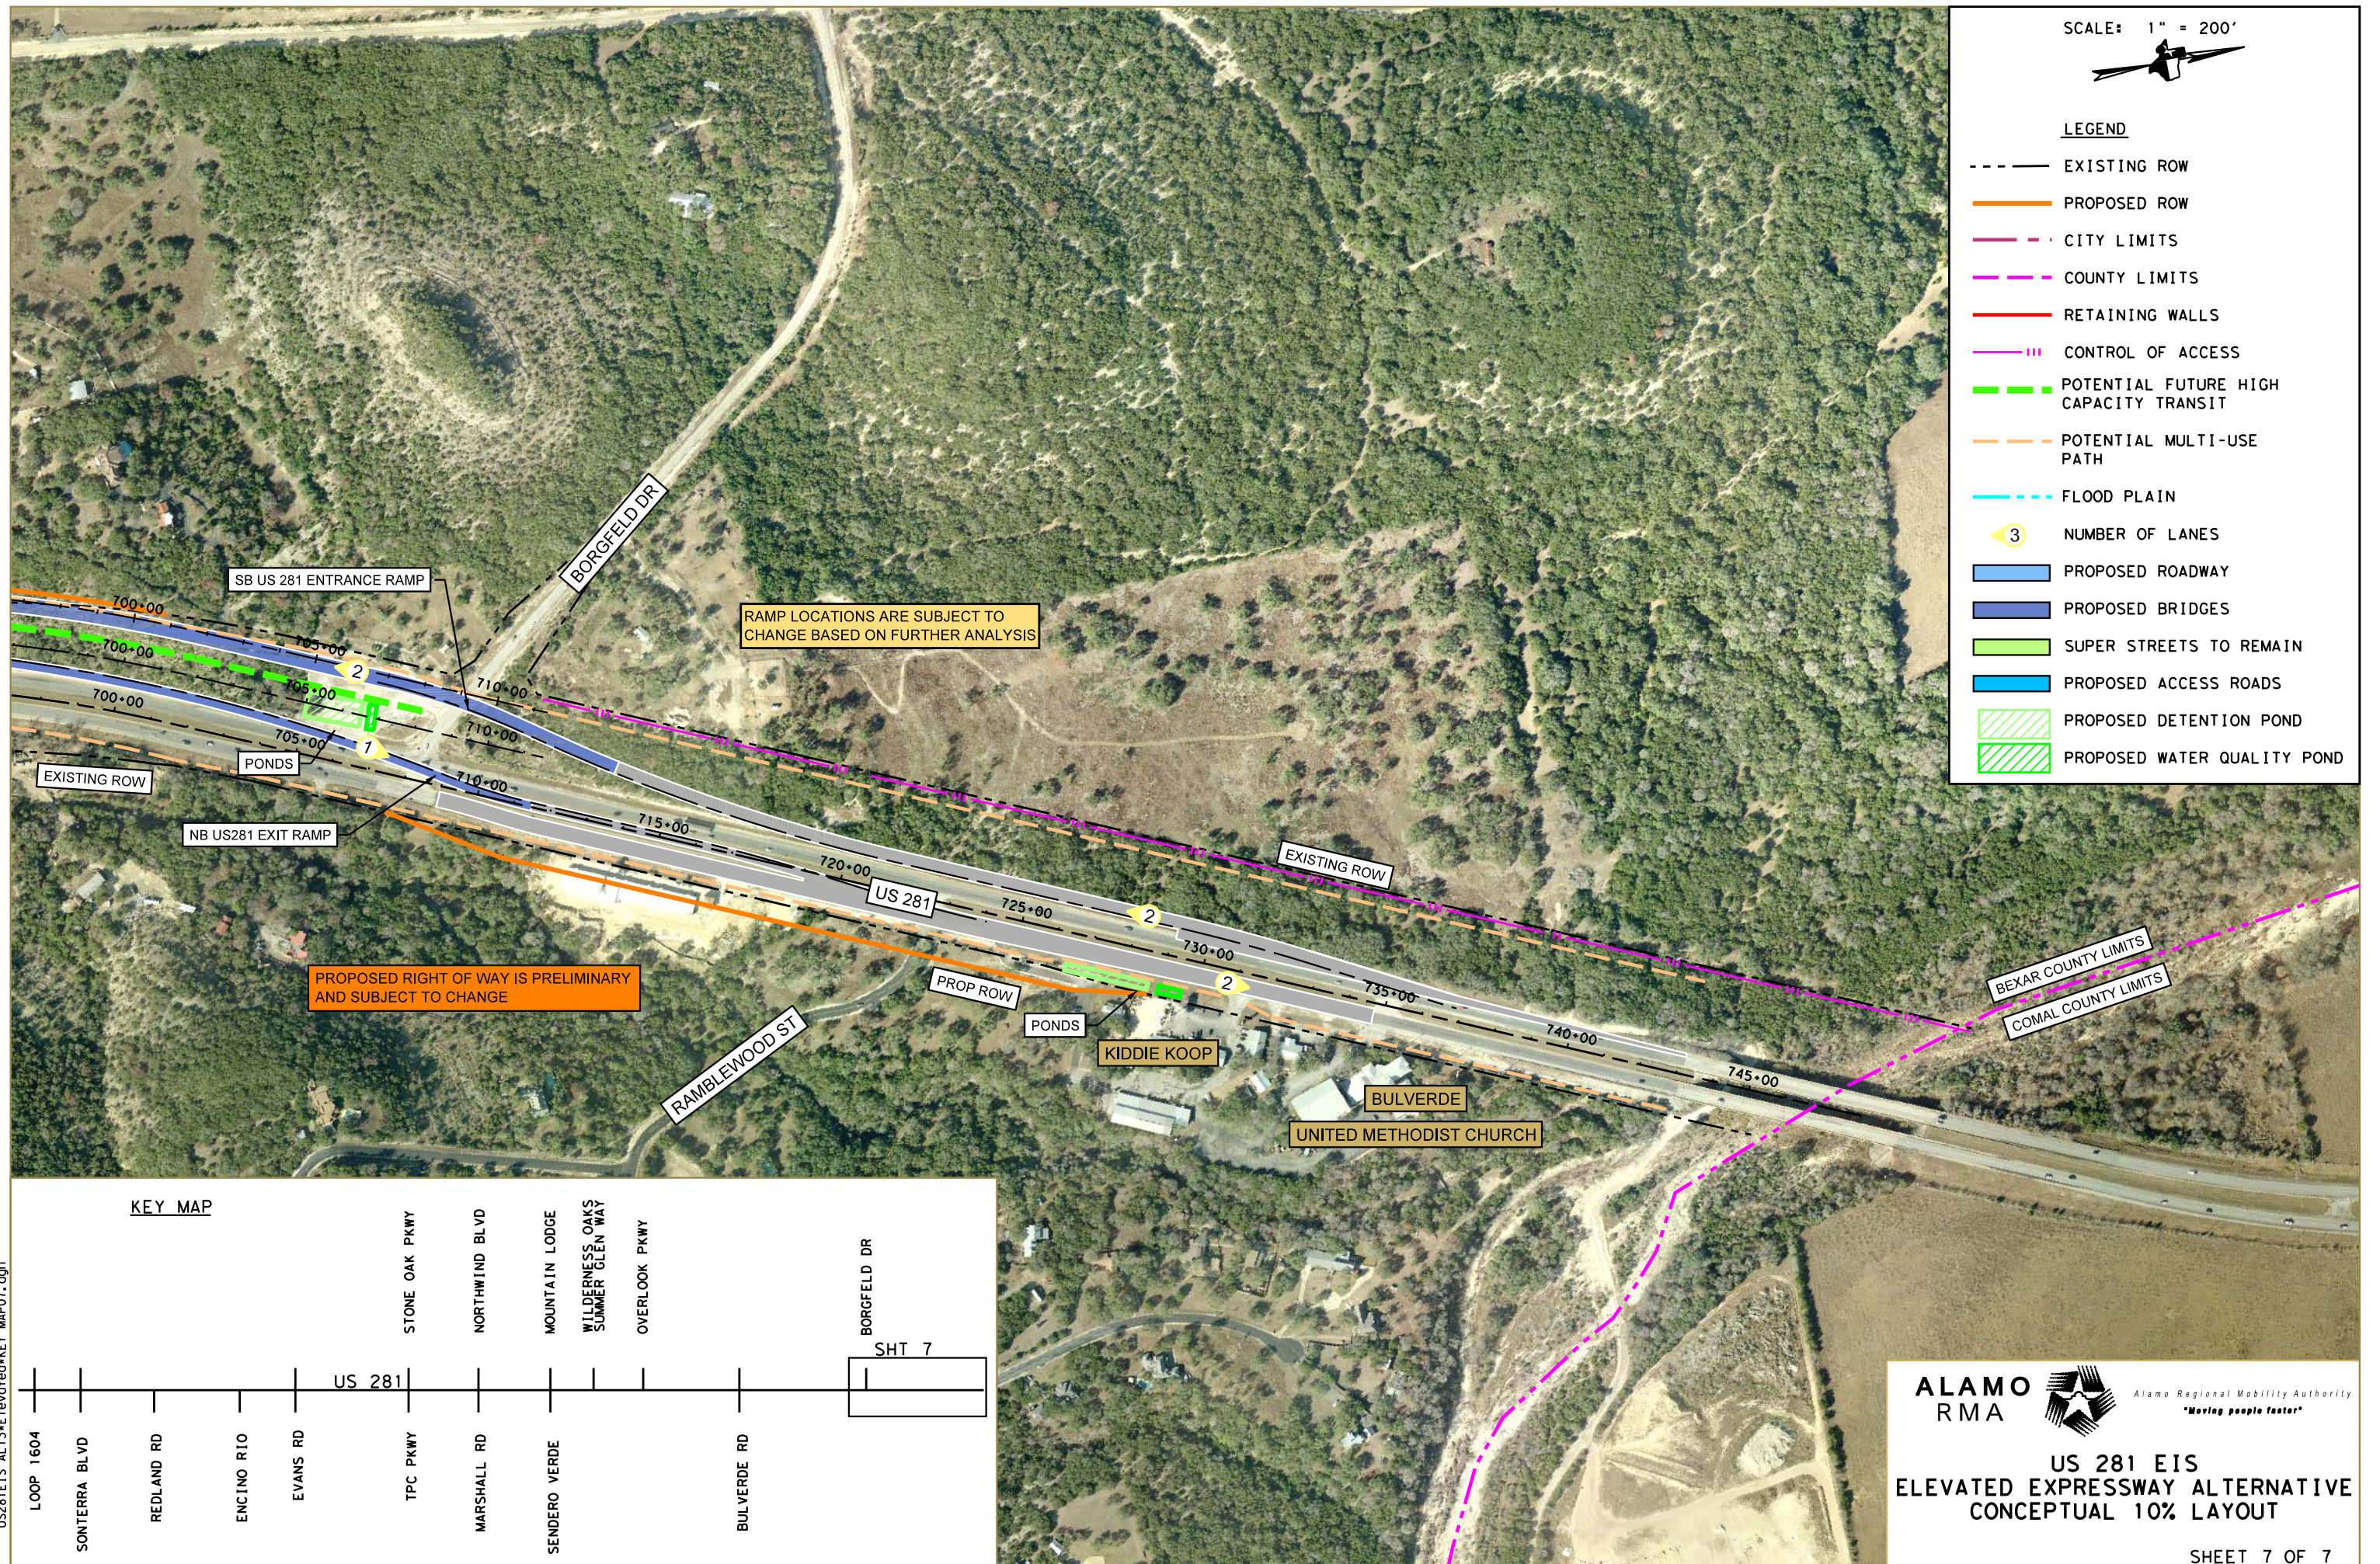

SCALE: 1" = 400'



LEGEND

- EXISTING ROW
- PROPOSED ROW
- RETAINING WALLS
- PARCEL LINES
- CTB BARRIER
- LANE DIRECTION
- FLOOD PLAIN
- SIDEWALKS
- US 281 FREEWAY LANES AND ON/OFF RAMP
- US 281 FREEWAY BRIDGES
- US 281 FREE ACCESS LANES
- US 281 MANAGED LANES AND ON/OFF RAMP
- US 281 MANAGED LANE BRIDGES
- VIA RAMP BRIDGE
- DIRECT CONNECTORS

ST. THOMAS
EPISCOPAL
SCHOOL

WAL-MART

SONTERRA BLVD SB ENTRANCE RAMP

SONTERRA BLVD

EXISTING ROW

SB CONNECTOR

US 281

SONTERRA BLVD NB EXIT RAMP


SONTERRA BLVD

SONTERRA BLVD NB ENTRANCE RAMP

NB CONNECTOR

REDLAND RD

KEY MAP

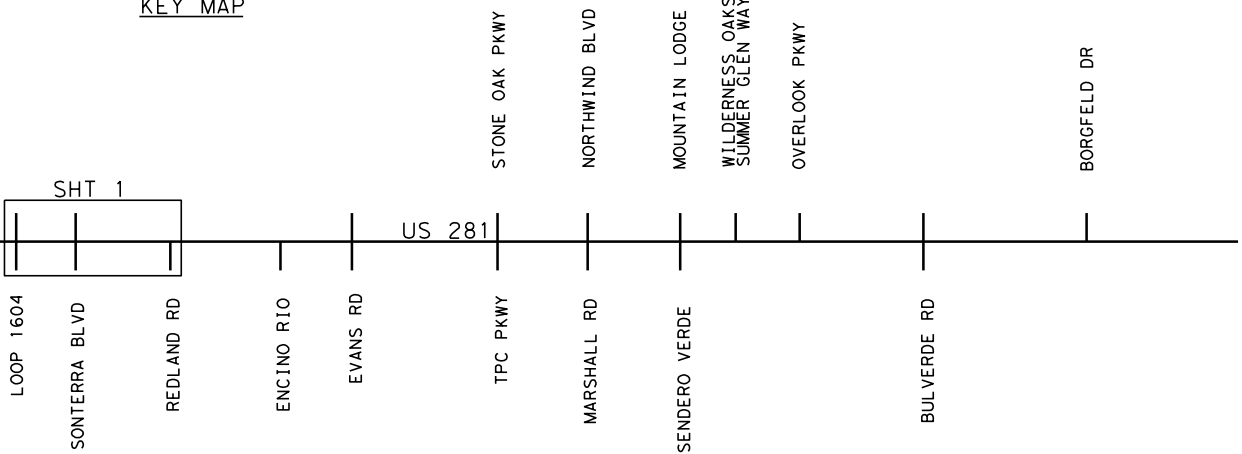

ALAMO
RMA



Alamo Regional Mobility Authority
"Moving people faster"

US 281 EIS
PREFERRED
EXPRESSWAY ALTERNATIVE
CONCEPTUAL LAYOUT


6/10/2014

SHEET 1 OF 7

INTERIM REVIEW

THIS DOCUMENT IS RELEASED FOR THE PURPOSE OF
INTERIM REVIEW UNDER THE AUTHORITY OF
DOUGLAS HUNEY CUT, PE 62830 ON 6/10/2014
IT IS NOT TO BE USED FOR CONSTRUCTION PURPOSES.

6/10/2014 3:28:48 PM
...\\US281EIS\PreferredExpressway\KEY MAP02.dgn

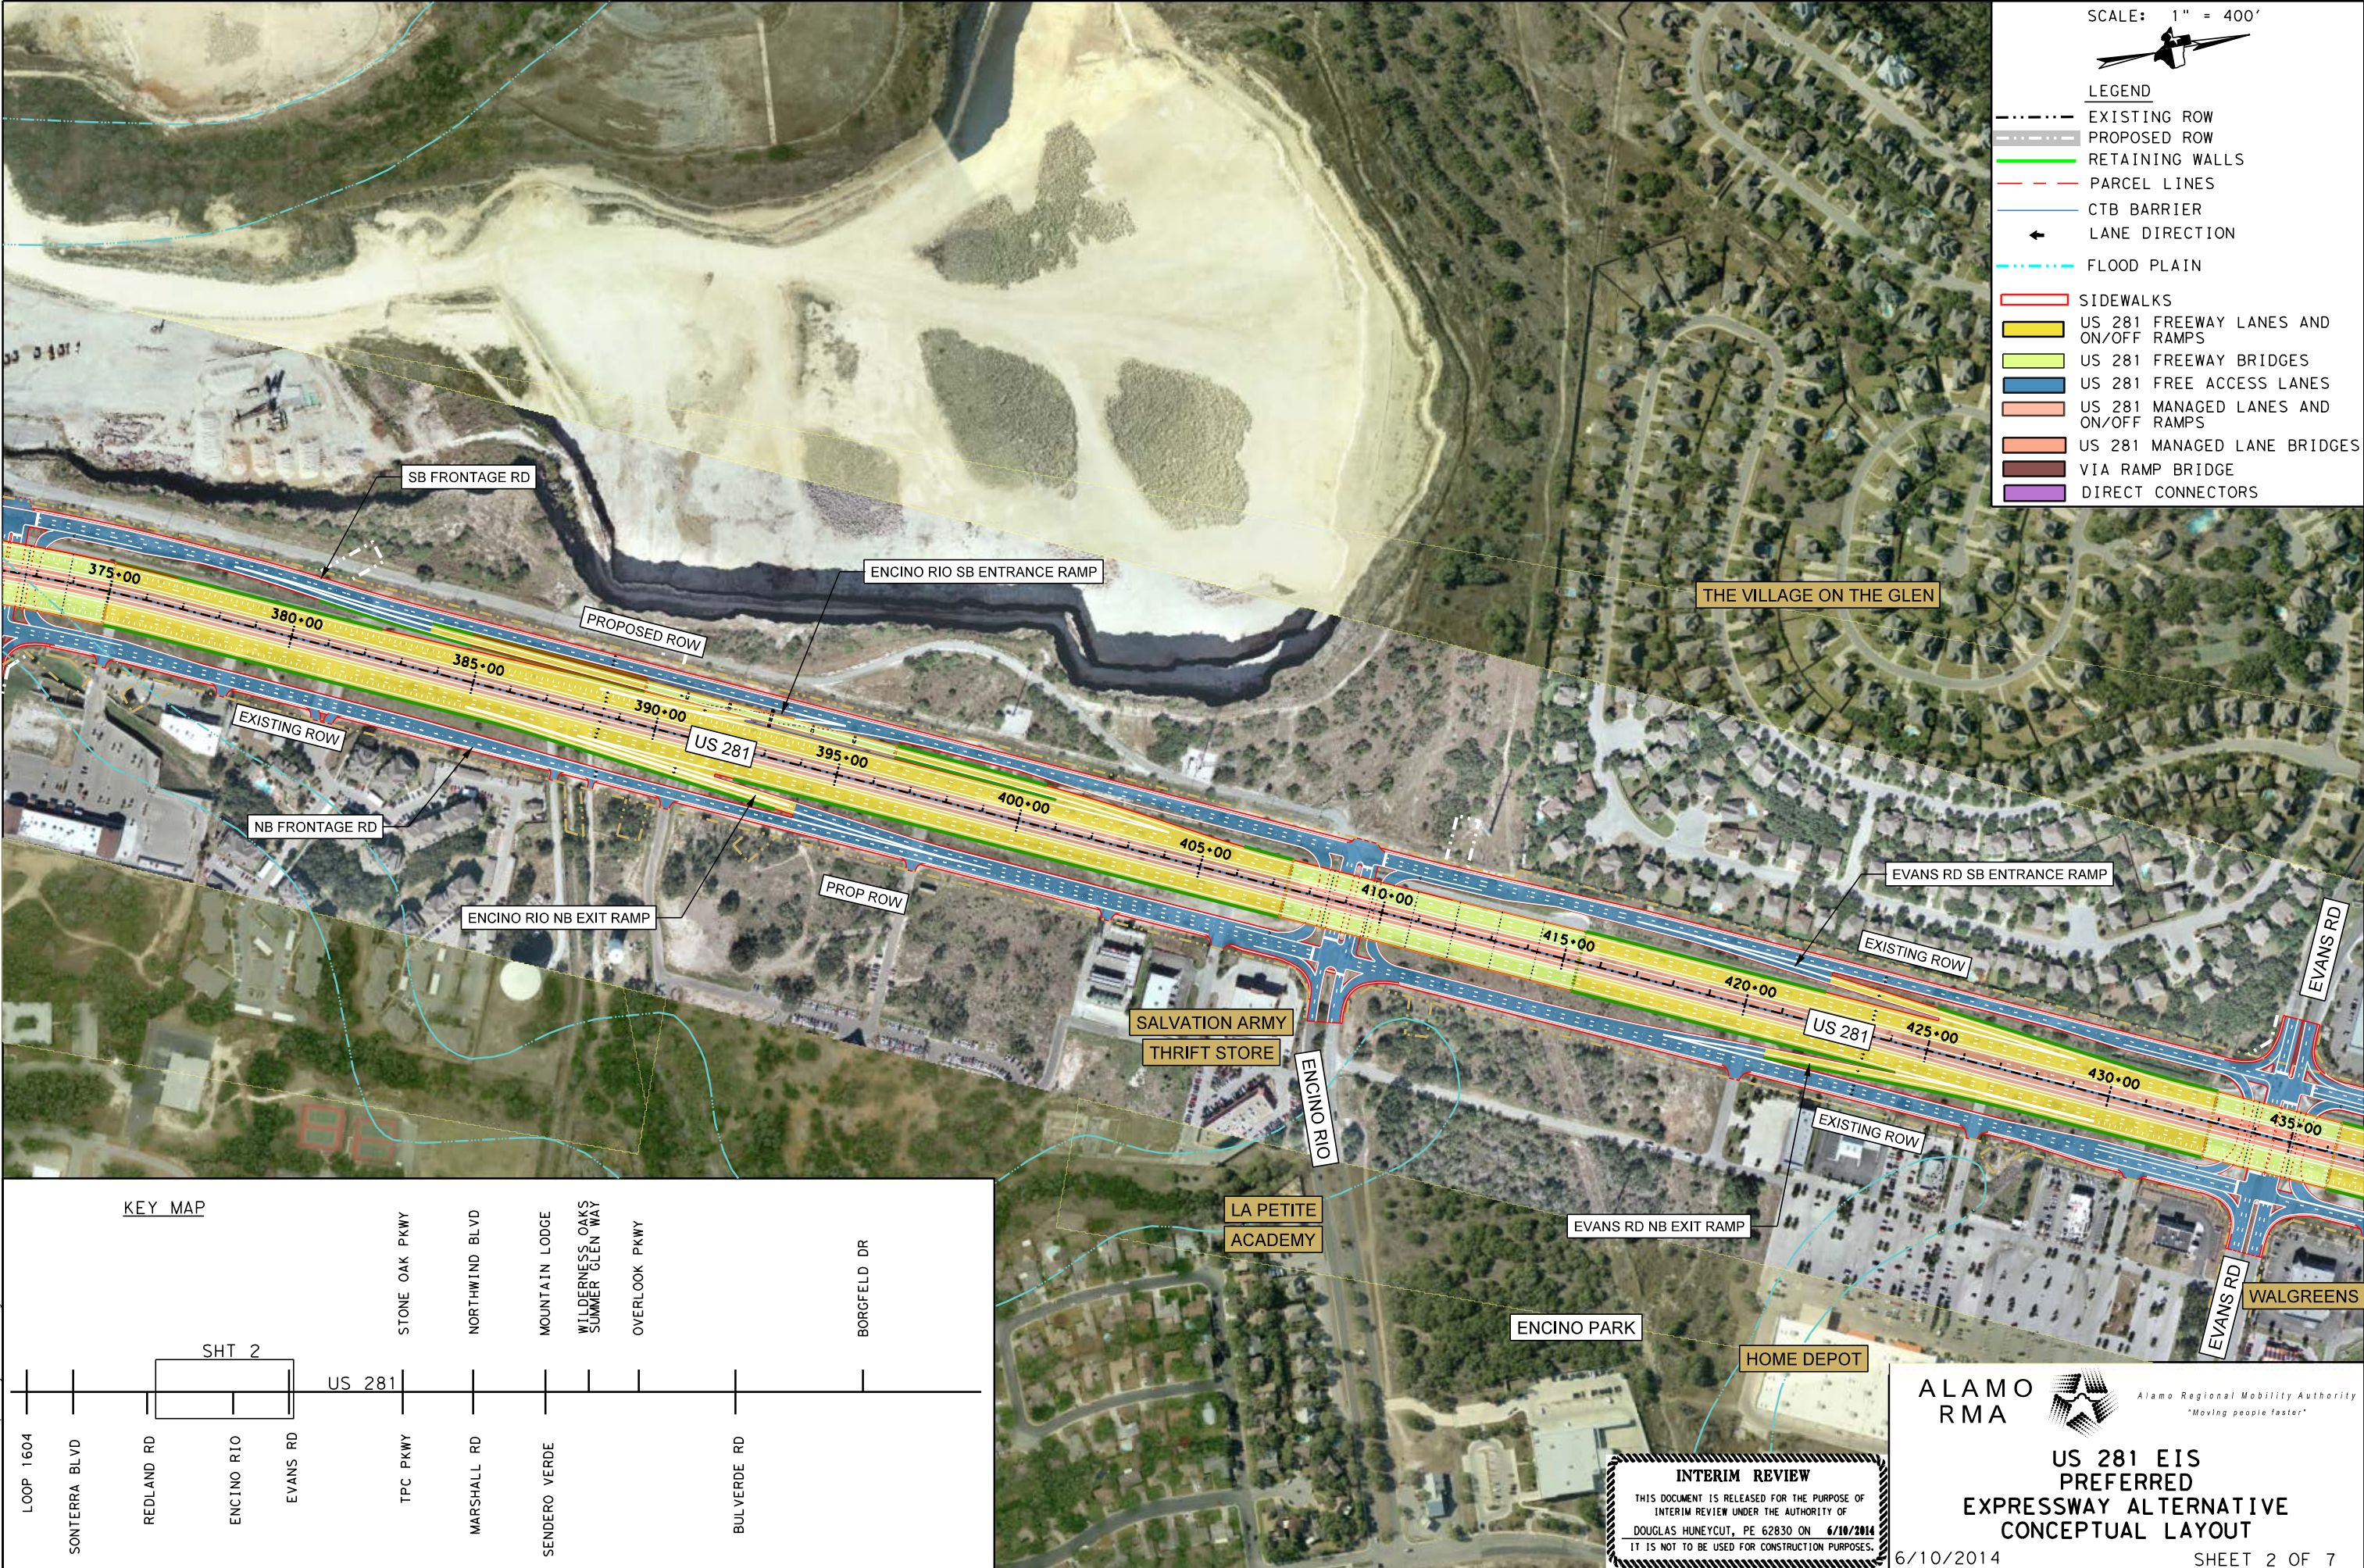


SCALE: 1" = 400'



LEGEND


- EXISTING ROW
- PROPOSED ROW
- RETAINING WALLS
- PARCEL LINES
- CTB BARRIER
- ← LANE DIRECTION
- FLOOD PLAIN
- SIDEWALKS
- US 281 FREEWAY LANES AND ON/OFF RAMP
- US 281 FREEWAY BRIDGES
- US 281 FREE ACCESS LANES
- US 281 MANAGED LANES AND ON/OFF RAMP
- US 281 MANAGED LANE BRIDGES
- VIA RAMP BRIDGE
- DIRECT CONNECTORS

KEY MAP

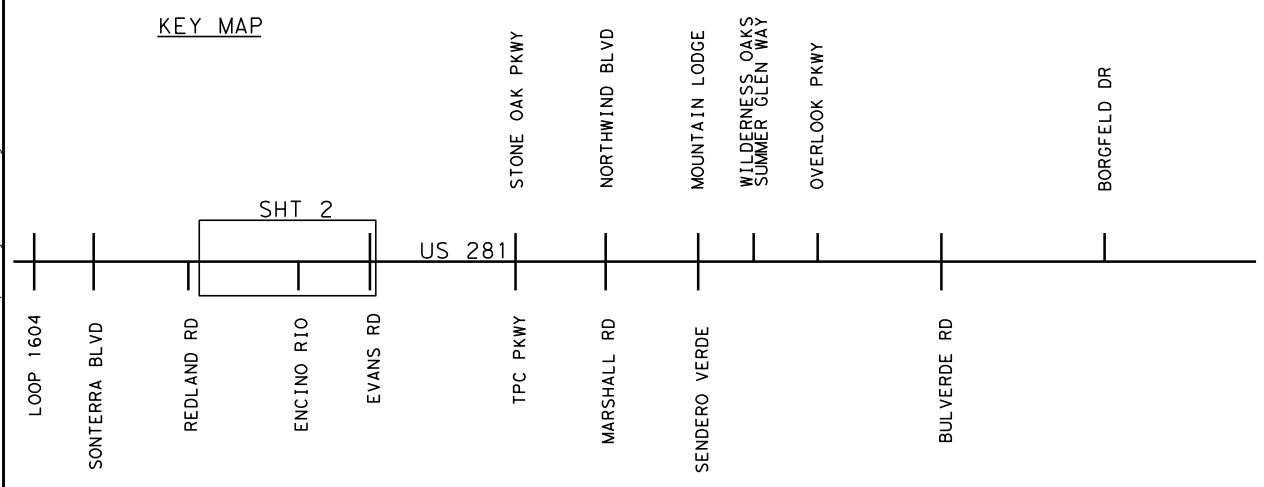

INTERIM REVIEW
THIS DOCUMENT IS RELEASED FOR THE PURPOSE OF
INTERIM REVIEW UNDER THE AUTHORITY OF
DOUGLAS HUNEY CUT, PE 62830 ON 6/10/2014
IT IS NOT TO BE USED FOR CONSTRUCTION PURPOSES.

ALAMO
RMA




Alamo Regional Mobility Authority
"Moving people faster"

**US 281 EIS
PREFERRED
EXPRESSWAY ALTERNATIVE
CONCEPTUAL LAYOUT**

6/10/2014

SHEET 2 OF 7

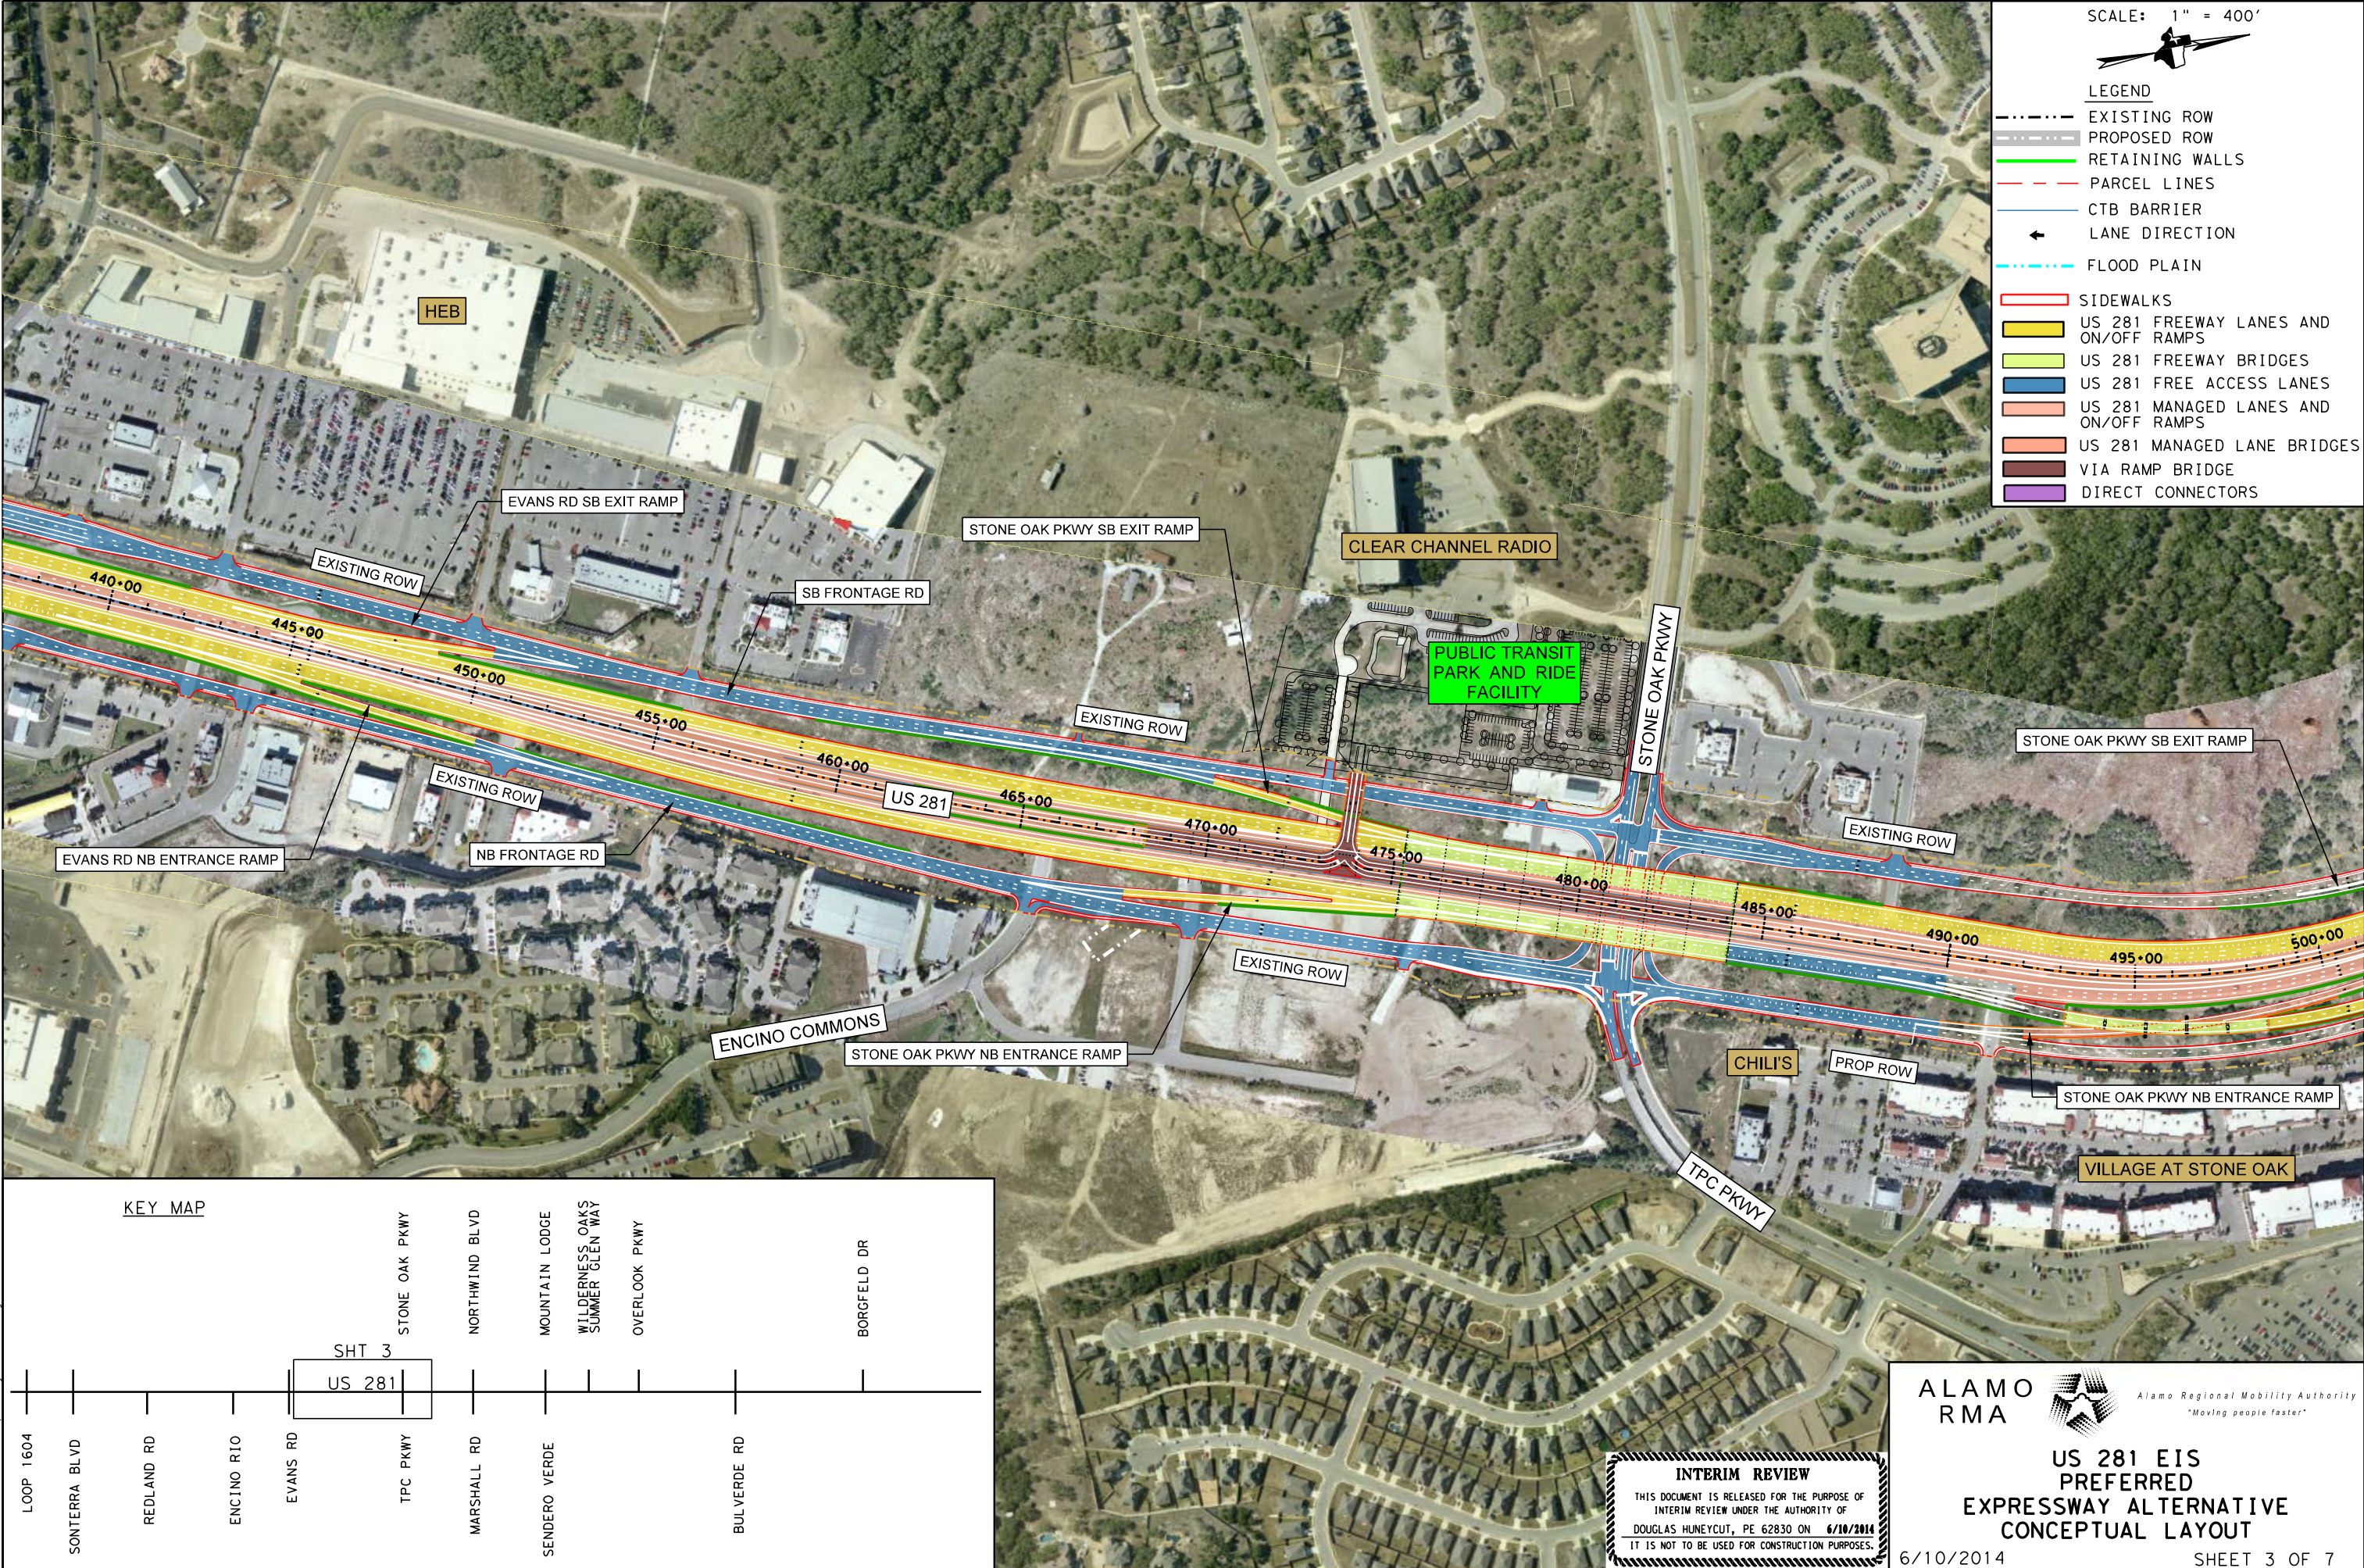


SCALE: 1" = 400'



LEGEND

- EXISTING ROW
- PROPOSED ROW
- RETAINING WALLS
- PARCEL LINES
- CTB BARRIER
- LANE DIRECTION
- FLOOD PLAIN
- SIDEWALKS
- US 281 FREEWAY LANES AND ON/OFF RAMP
- US 281 FREEWAY BRIDGES
- US 281 FREE ACCESS LANES
- US 281 MANAGED LANES AND ON/OFF RAMP
- US 281 MANAGED LANE BRIDGES
- VIA RAMP BRIDGE
- DIRECT CONNECTORS

KEY MAP

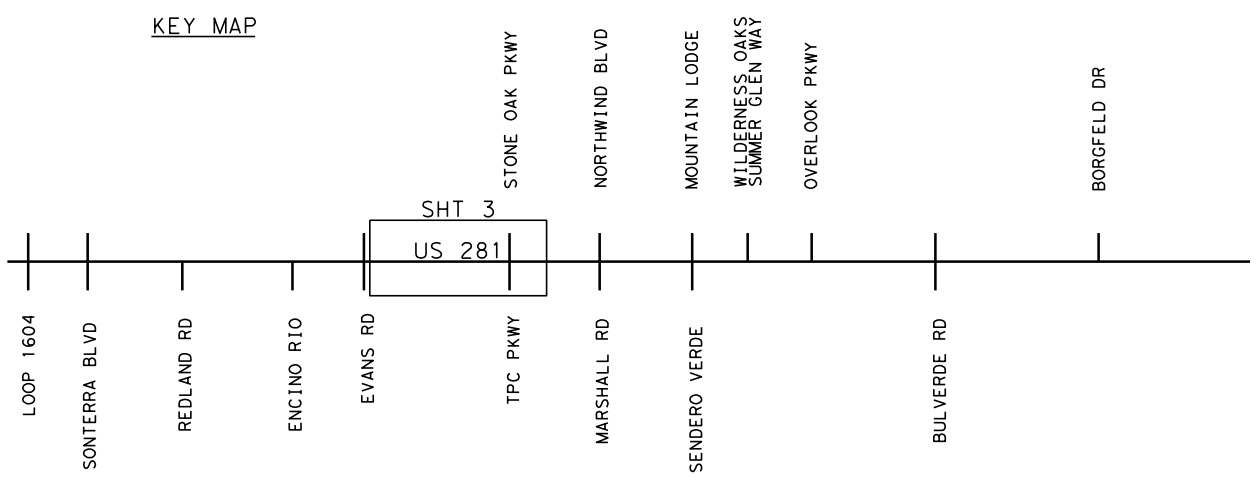

ALAMO RMA

Alamo Regional Mobility Authority
"Moving people faster"


**US 281 EIS
PREFERRED
EXPRESSWAY ALTERNATIVE
CONCEPTUAL LAYOUT**


6/10/2014

SHEET 3 OF 7

INTERIM REVIEW

THIS DOCUMENT IS RELEASED FOR THE PURPOSE OF
INTERIM REVIEW UNDER THE AUTHORITY OF
DOUGLAS HUNEY CUT, PE 62830 ON 6/10/2014
IT IS NOT TO BE USED FOR CONSTRUCTION PURPOSES.

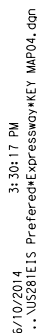

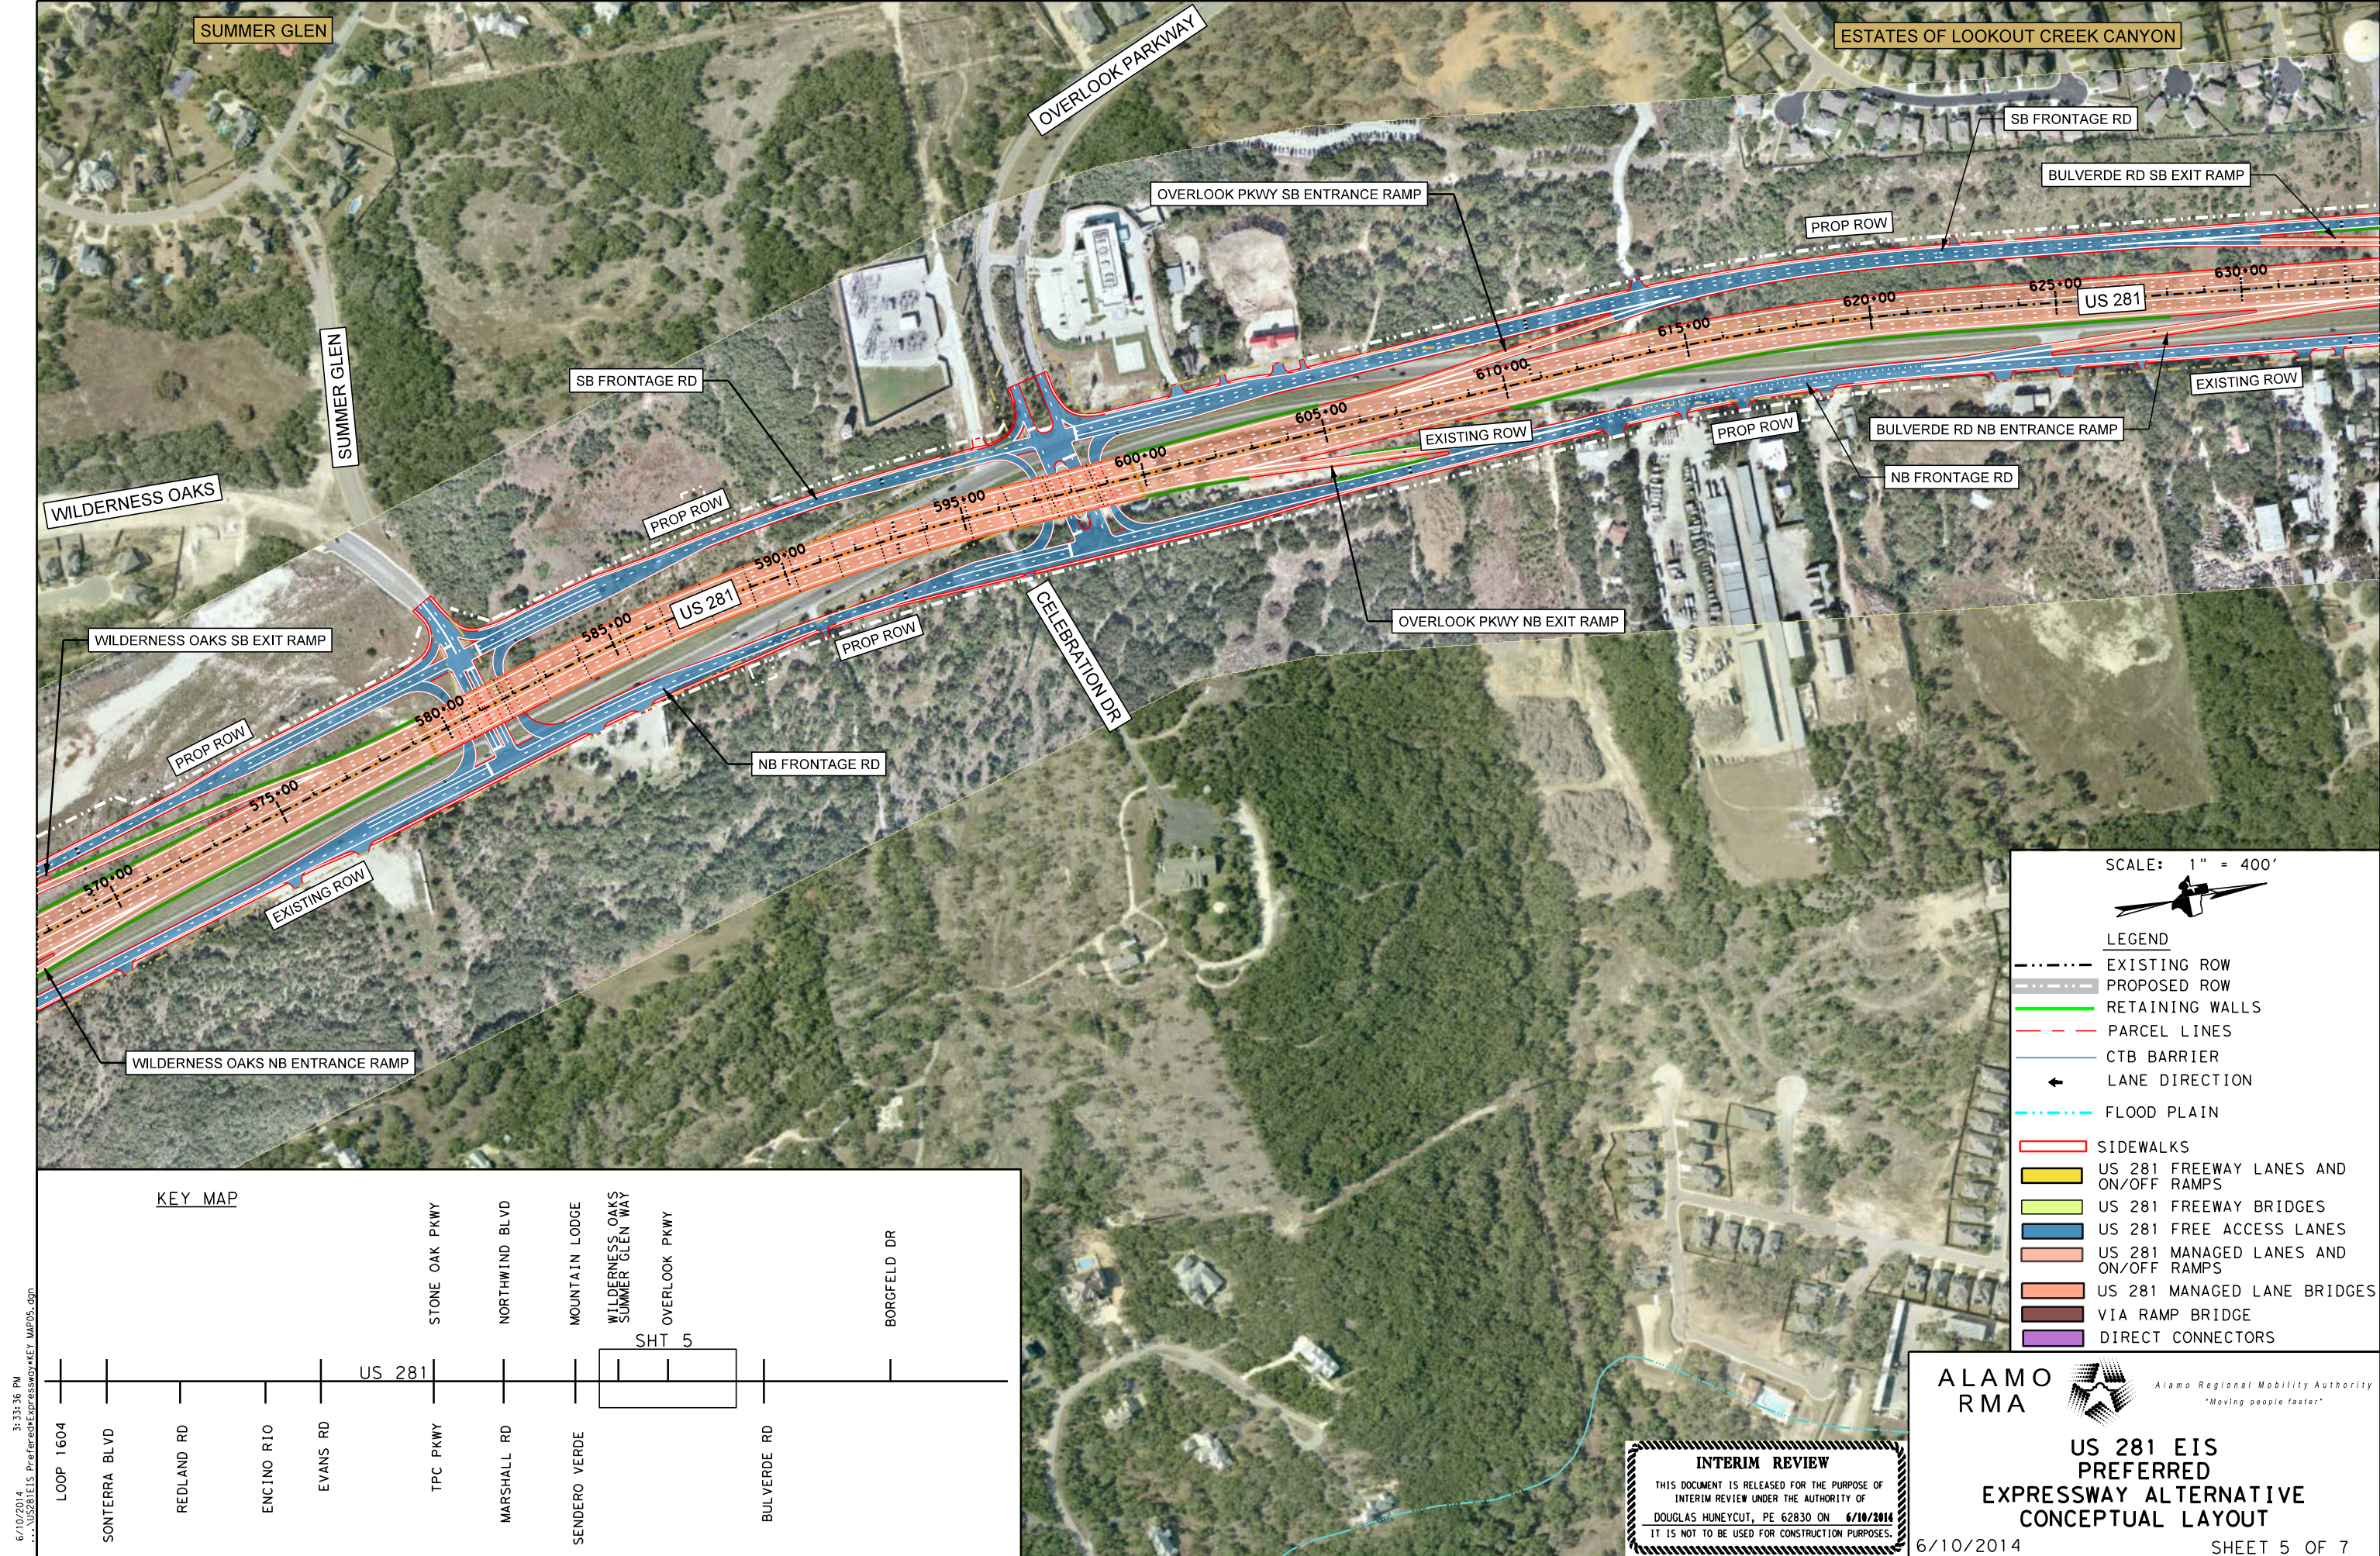


SCALE: 1" = 400'



LEGEND


- EXISTING ROW
- PROPOSED ROW
- RETAINING WALLS
- PARCEL LINES
- CTB BARRIER
- LANE DIRECTION
- FLOOD PLAIN
- SIDEWALKS
- US 281 FREEWAY LANES AND ON/OFF RAMP
- US 281 FREEWAY BRIDGES
- US 281 FREE ACCESS LANES
- US 281 MANAGED LANES AND ON/OFF RAMP
- US 281 MANAGED LANE BRIDGES
- VIA RAMP BRIDGE
- DIRECT CONNECTORS

KEY MAP

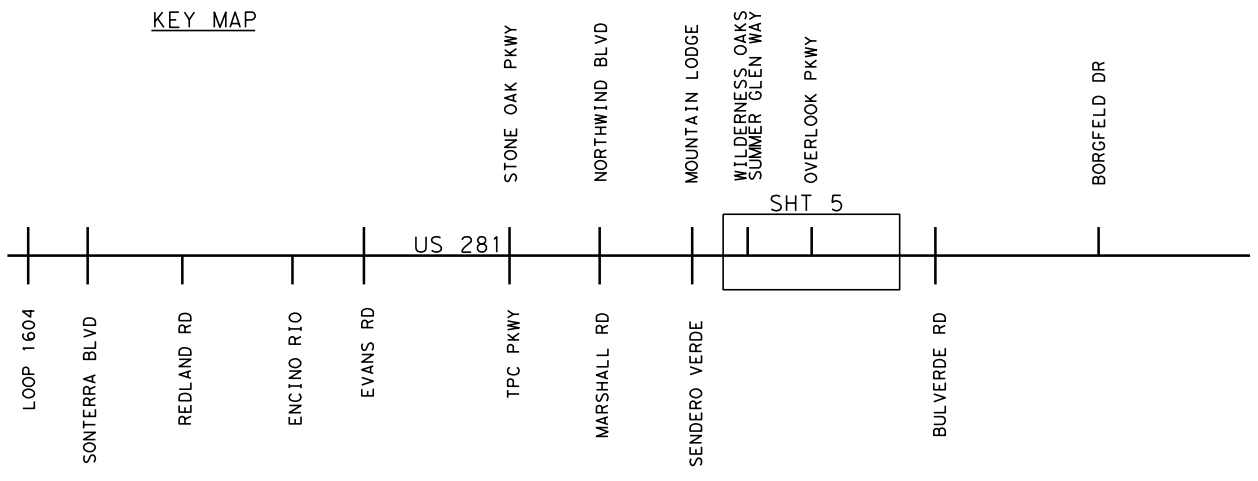

INTERIM REVIEW
THIS DOCUMENT IS RELEASED FOR THE PURPOSE OF
INTERIM REVIEW UNDER THE AUTHORITY OF
DOUGLAS HUNEYCUT, PE 62830 ON 6/10/2014
IT IS NOT TO BE USED FOR CONSTRUCTION PURPOSES.

ALAMO
RMA



Alamo Regional Mobility Authority
"Moving people faster"

**US 281 EIS
PREFERRED
EXPRESSWAY ALTERNATIVE
CONCEPTUAL LAYOUT**

6/10/2014

SHEET 5 OF 7


6/10/2014 3:33:36 PM
...\\US281EIS\\PreferredExpressway\\KEY MAP05.dgn

SCALE: 1" = 400'




LEGEND

- EXISTING ROW
- PROPOSED ROW
- RETAINING WALLS
- PARCEL LINES
- CTB BARRIER
- LANE DIRECTION
- FLOOD PLAIN
- SIDEWALKS
- US 281 FREEWAY LANES AND ON/OFF RAMP
- US 281 FREEWAY BRIDGES
- US 281 FREE ACCESS LANES
- US 281 MANAGED LANES AND ON/OFF RAMP
- US 281 MANAGED LANE BRIDGES
- VIA RAMP BRIDGE
- DIRECT CONNECTORS

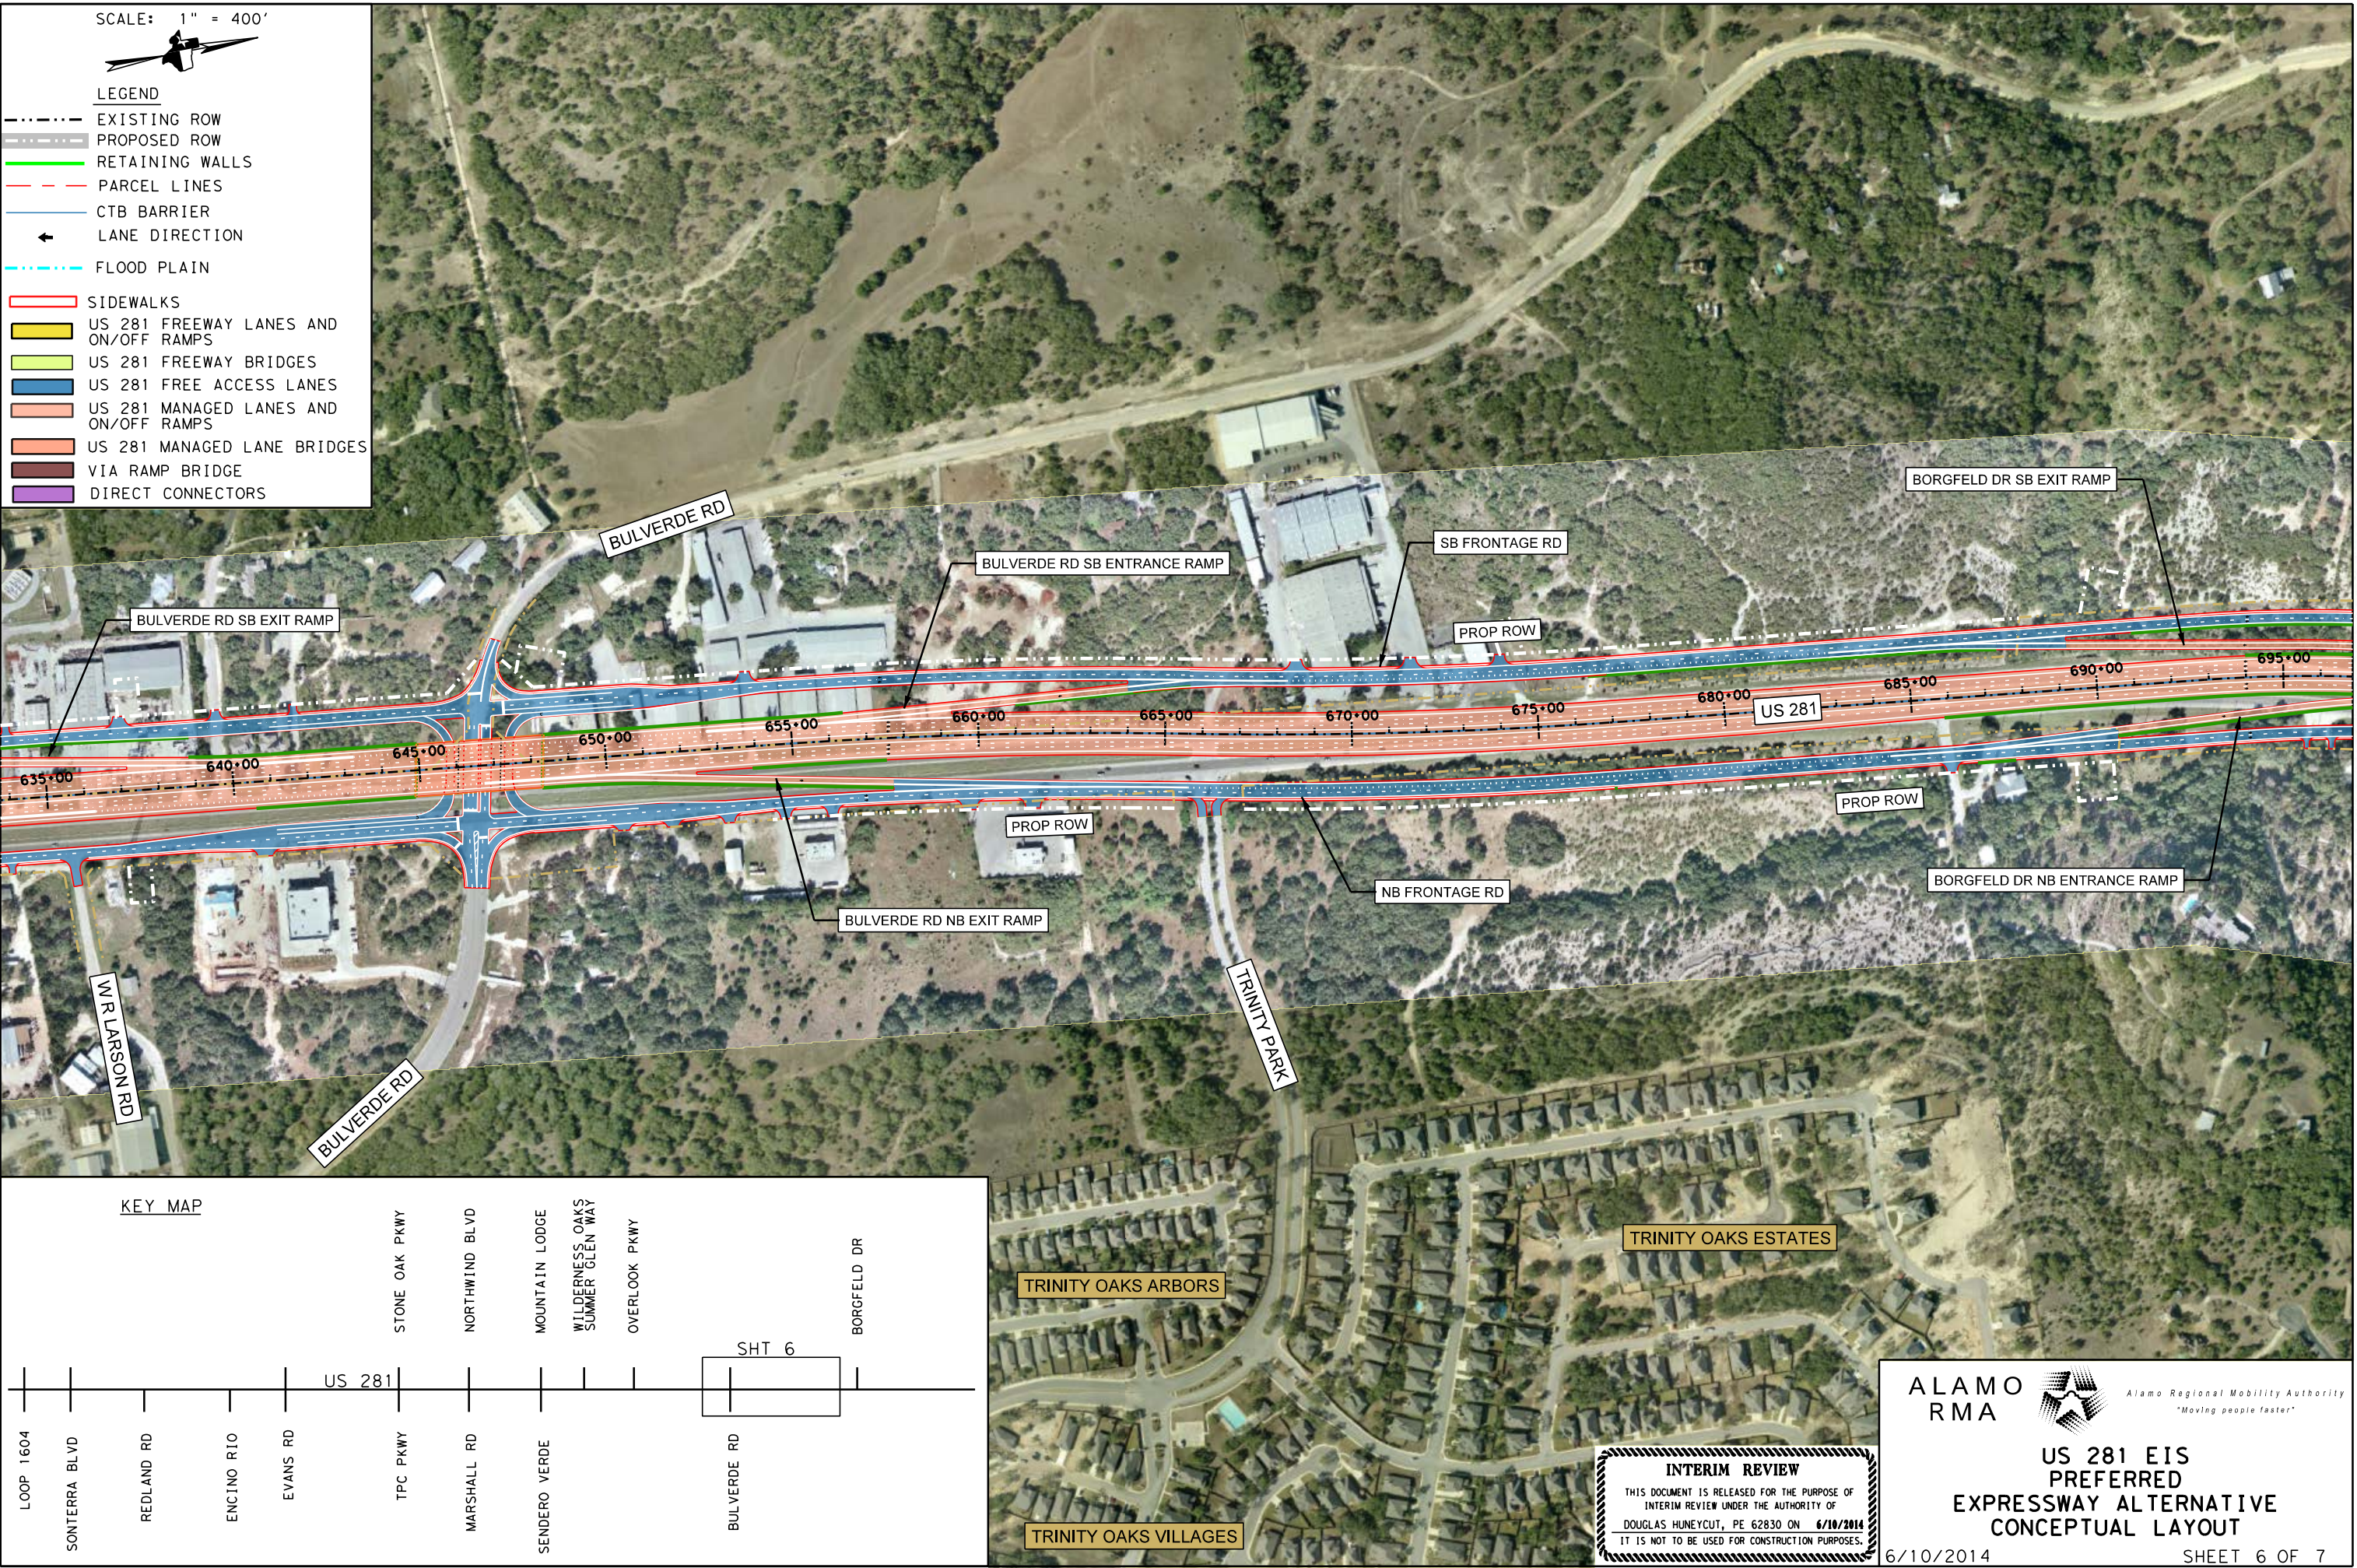

KEY MAP

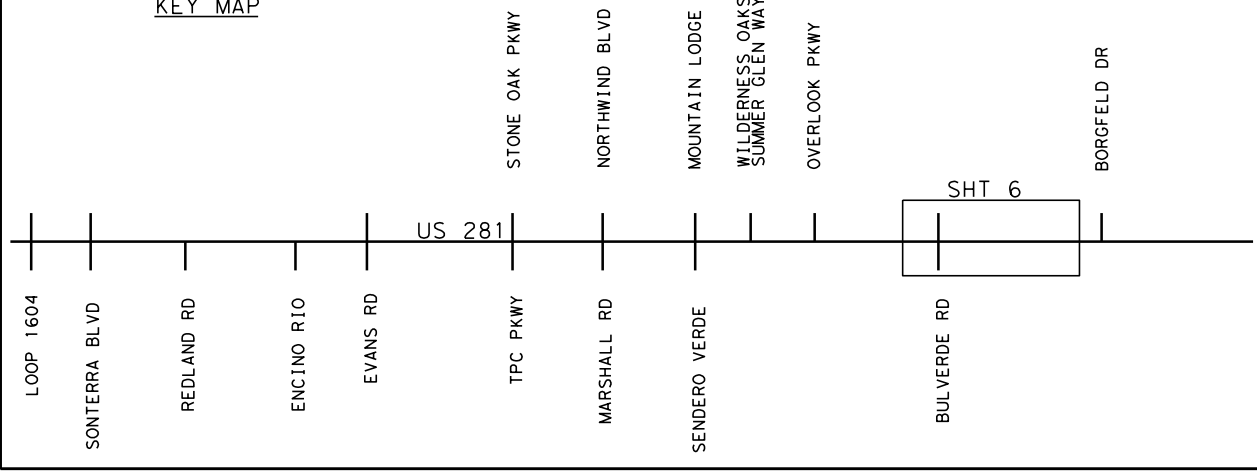

TRINITY OAKS ARBORS

TRINITY OAKS ESTATES

TRINITY OAKS VILLAGES

INTERIM REVIEW
THIS DOCUMENT IS RELEASED FOR THE PURPOSE OF
INTERIM REVIEW UNDER THE AUTHORITY OF
DOUGLAS HUNEY CUT, PE 62830 ON 6/10/2014
IT IS NOT TO BE USED FOR CONSTRUCTION PURPOSES.

6/10/2014 3:38:04 PM
...\\S81EIS Preferred\\Expressway\\KEY MAP07.dgn

